


Dienstleistungszentrum Nr. 3

Erdgeschoß – Grundriß M 1:100

- | | |
|--|---|
| ③ Vorraum
Fliesen
F=7.49 m ²
U=15.64 m ¹ | ⑦ WC
Fliesen
F=1.44 m ²
U=4.94 m ¹ |
| ④ Abstellraum
Kunststoffbelag
F=2.37 m ²
U=7.13 m ¹ | ⑩ Dusche / WC
Fliesen
F=5.30 m ²
U=12.36 m ¹ |
| ⑤ Stiege KG, DG
Holz
F=2.55 m ²
U=7.27 m ¹ | ⑪ Stiege KG, DG
Holz
F=3.98 m ²
U=8.45 m ¹ |
| ⑥ Waschraum
Fliesen
F=1.76 m ²
U=5.68 m ¹ | ⑫ Vorraum
Fliesen
F=6.00 m ²
U=12.92 m ¹ |

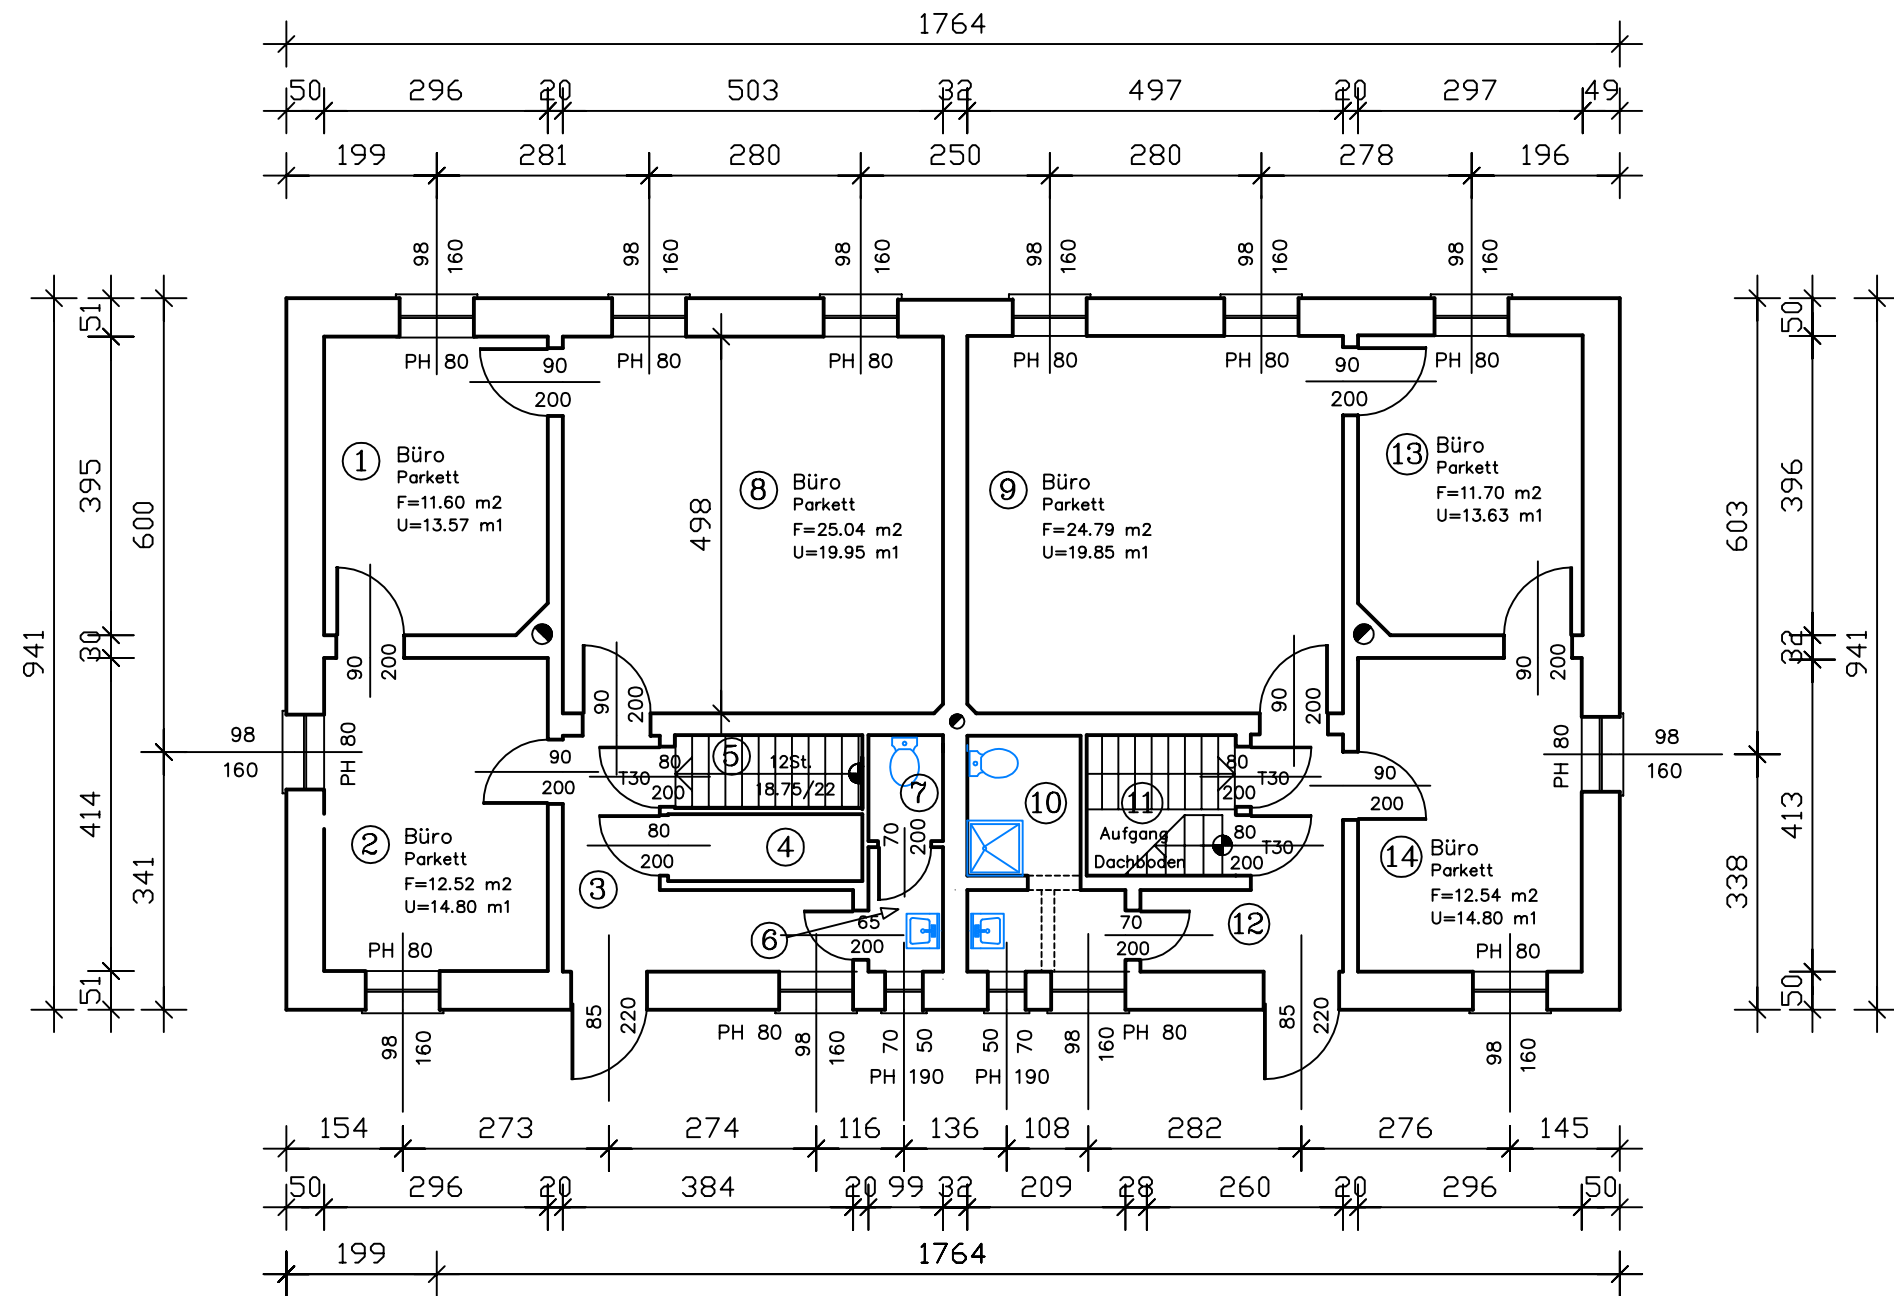

TOP 2
F=64.77 m²

TOP 1
F=64,31 m²