



HAUS A

GG I TOP A 01

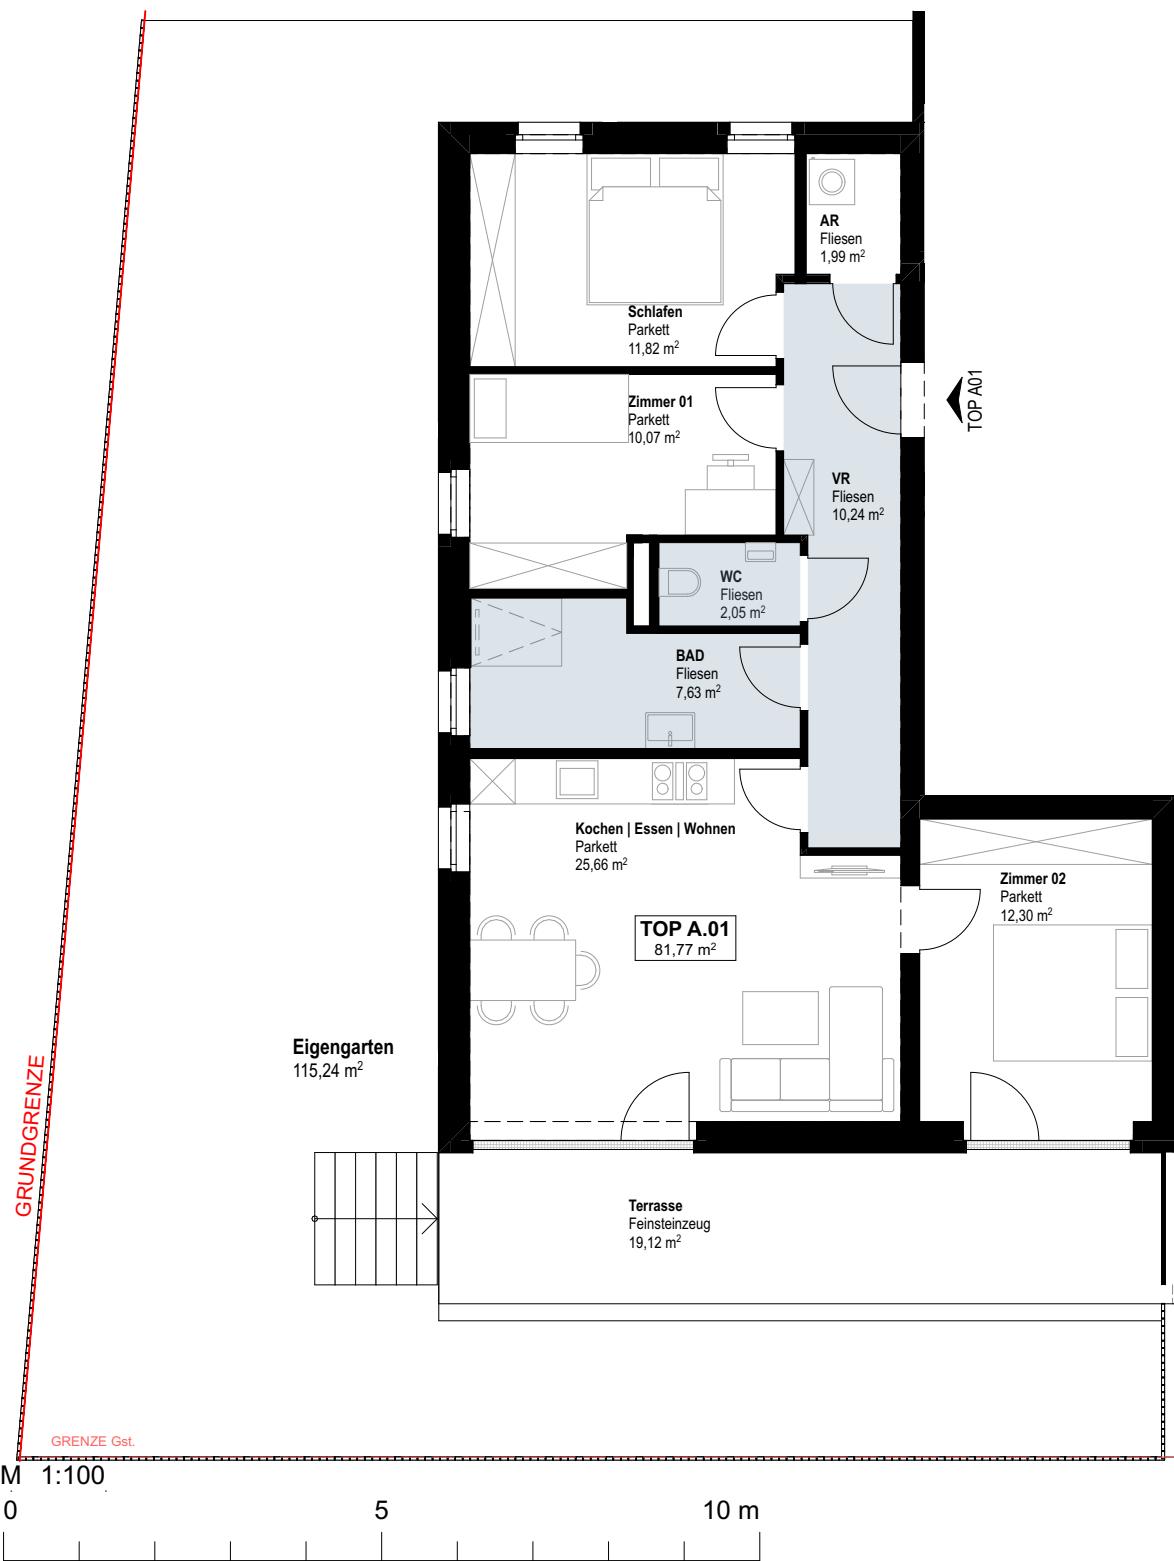

Kochen/Essen/Wohnen	25,66 m ²
Schlafen	11,82 m ²
Zimmer 1	10,07 m ²
Zimmer 2	12,30 m ²
Vorraum	10,24 m ²
WC	2,05 m ²
AR	1,99 m ²
Bad	7,63 m ²
Wohnfläche ges.	81,77 m²
Terrasse	19,12 m ²

HAUS A
EG I TOP A 02

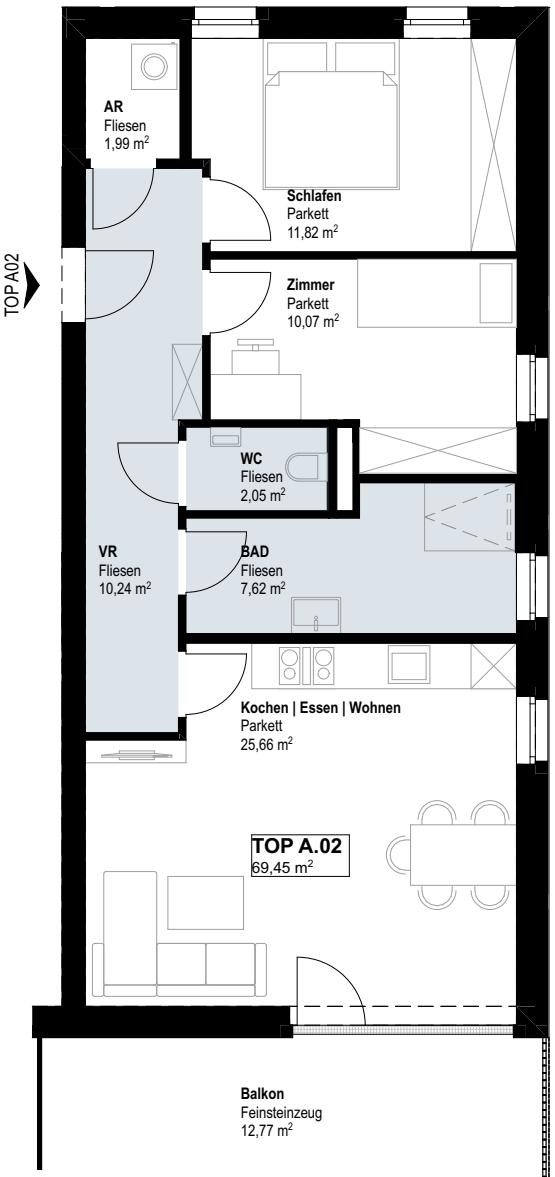


TOP A02

M 1:100

0

5

10 m

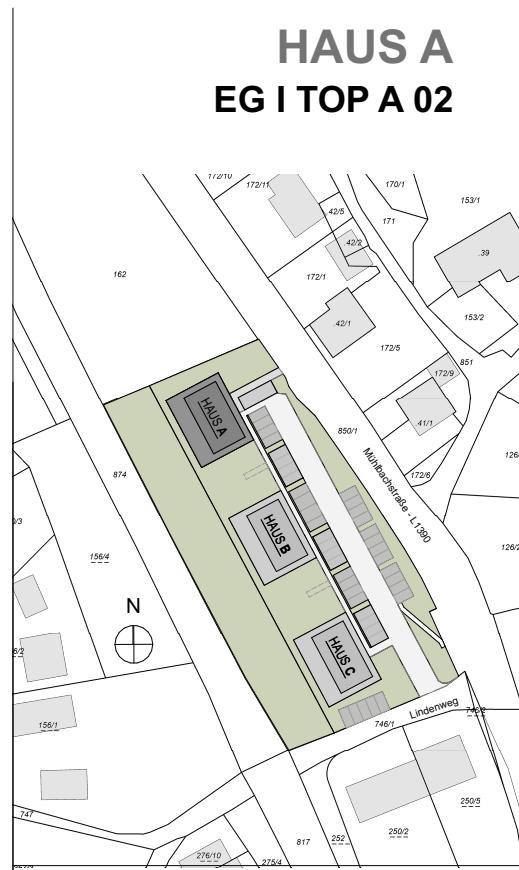


Kochen/Essen/Wohnen	25,66 m ²
Schlafen	11,82 m ²
Zimmer	10,07 m ²
Vorraum	10,24 m ²
WC	2,05 m ²
AR	1,99 m ²
Bad	7,62 m ²

Wohnfläche ges. 69,45 m²


Balkon 12,77 m²

HAUS A

EG I TOP A 03

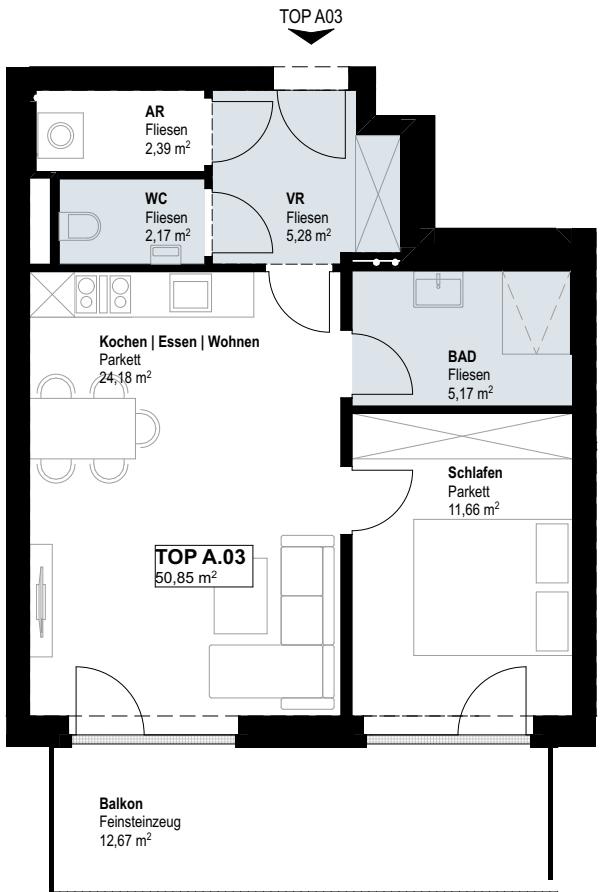

Kochen/Essen/Wohnen	24,18 m ²
Schlafen	11,66 m ²
Vorraum	5,28 m ²
WC	2,17 m ²
AR	2,39 m ²
Bad	5,17 m ²
Wohnfläche ges.	50,85 m²
Balkon	12,67 m²

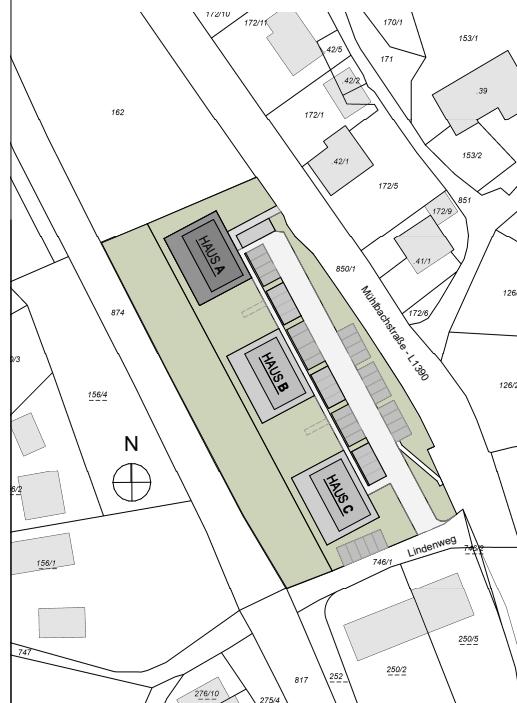


M 1:100

0

5

10 m

HAUS A
EG I TOP A 04

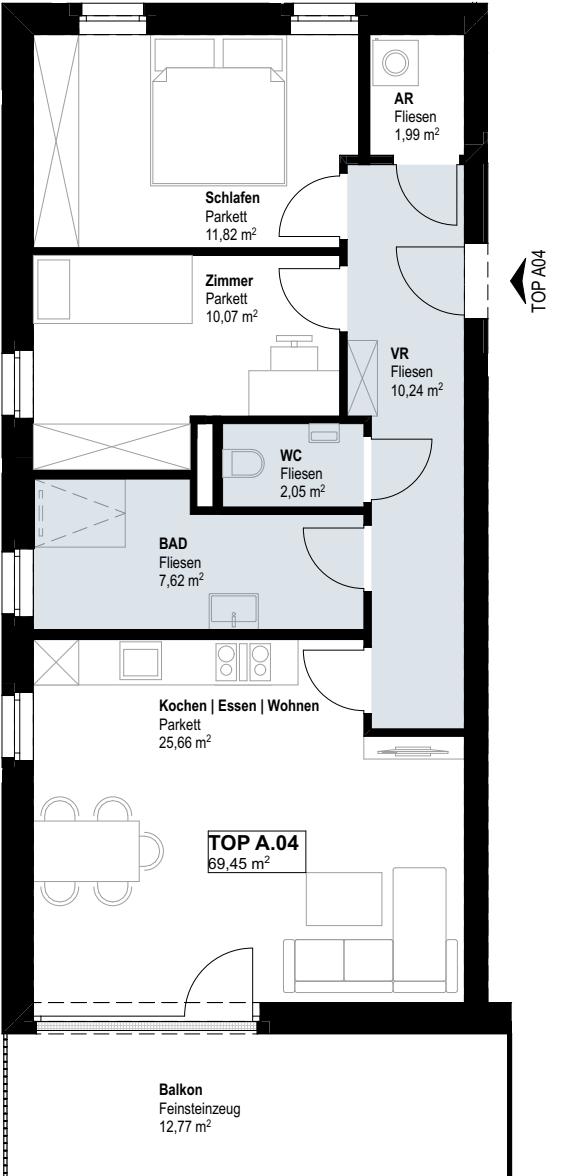

Kochen/Essen/Wohnen	25,66 m ²
Schlafen	11,82 m ²
Zimmer	10,07 m ²
Vorraum	10,24 m ²
WC	2,05 m ²
AR	1,99 m ²
Bad	7,62 m ²

Wohnfläche ges. 69,45 m²

Balkon 12,77 m²

M 1:100


0

5

10 m

HAUS A

1.OG | TOP A 05

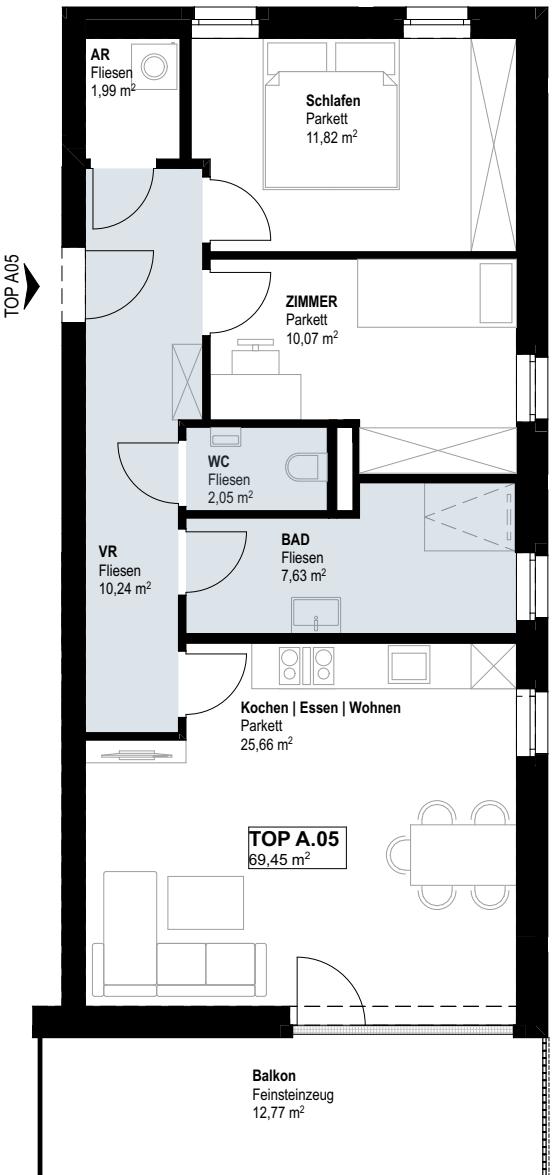

Kochen/Essen/Wohnen	25,66 m ²
Schlafen	11,82 m ²
Zimmer	10,07 m ²
Vorraum	10,24 m ²
WC	2,05 m ²
AR	1,99 m ²
Bad	7,62 m ²

Wohnfläche ges. 69,45 m²

Balkon 12,77 m²

M 1:100

0


5

10 m

Scale bar from 0 to 10 meters.

10 m

HAUS A
1.OG I TOP A 06

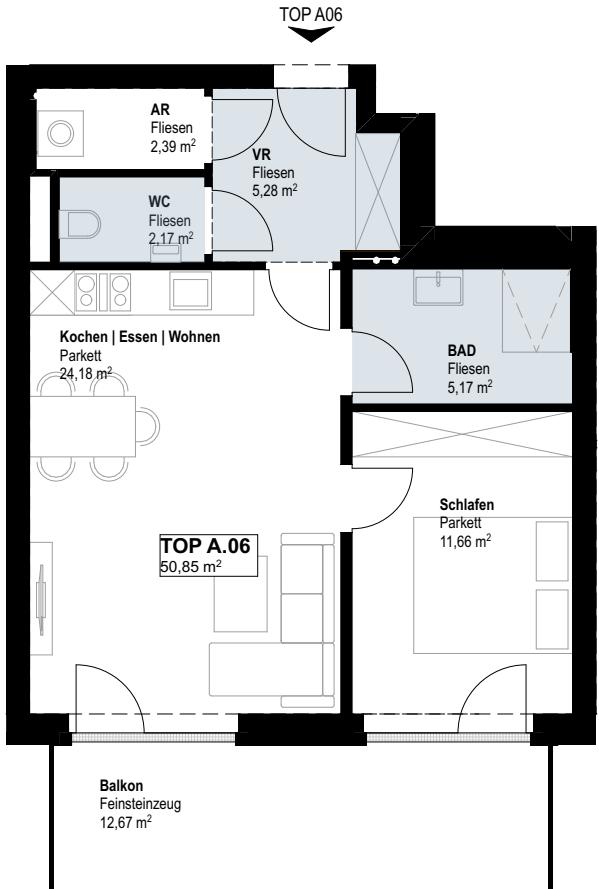


Kochen/Essen/Wohnen	24,18 m ²
Schlafen	11,66 m ²
Vorraum	5,28 m ²
WC	2,17 m ²
AR	2,39 m ²
Bad	5,17 m ²
Wohnfläche ges.	50,85 m²
Balkon	12,67 m²



M 1:100

0 5 10 m

HAUS A
1.OG | TOP A 07

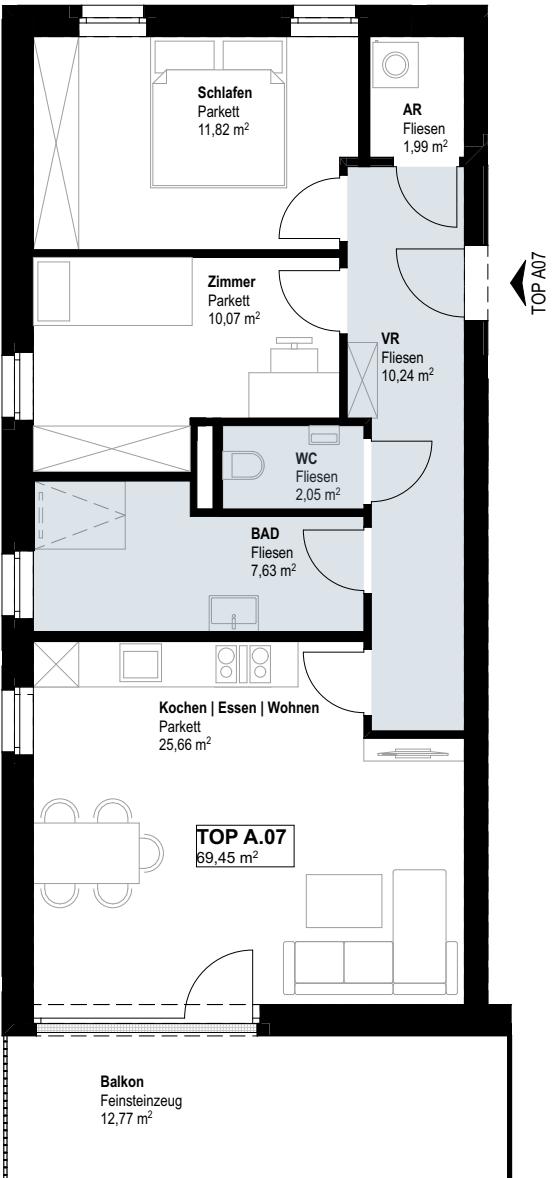

Kochen/Essen/Wohnen	25,66 m ²
Schlafen	11,82 m ²
Zimmer	10,07 m ²
Vorraum	10,24 m ²
WC	2,05 m ²
AR	1,99 m ²
Bad	7,62 m ²

Wohnfläche ges. 69,45 m²

Balkon 12,77 m²


M 1:100

0

5

10 m

HAUS A
PH I TOP A 08

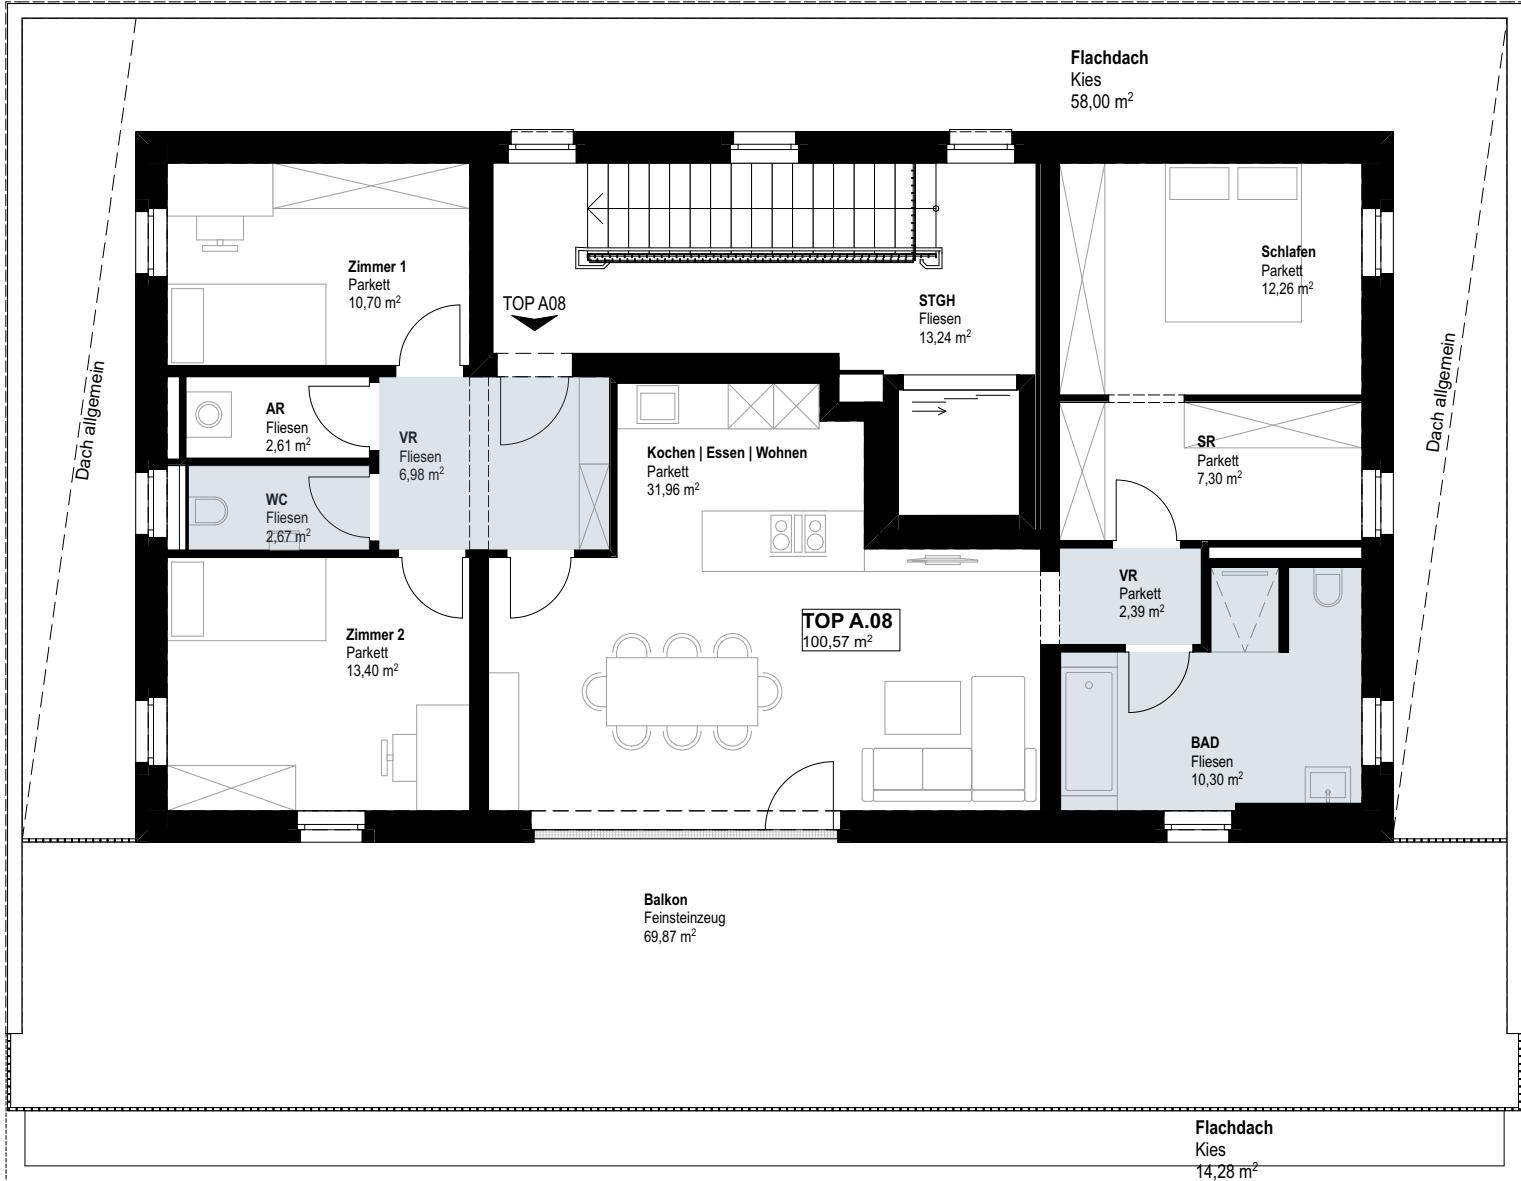

M 1:100

0

5

10 m



Kochen/Essen/Wohnen	31,96 m ²
Schlafen	12,26 m ²
SR	7,30 m ²
Zimmer 1	10,70 m ²
Zimmer 2	13,40 m ²
Vorraum	9,37 m ²
WC	2,67 m ²
AR	2,61 m ²
Bad	10,30 m ²
Wohnfläche ges.	100,57 m ²
Balkon	69,87 m ²