


| | |
|-----------------------|-----------------------------|
| Kochen, Essen, Wohnen | 35,01 m ² |
| Vorraum | 5,23 m ² |
| WC | 1,87 m ² |
| Technik/Büro | 8,46 m ² |
| SUMME EG | 50,57 m² |
| SUMME Ges. | 108,25 m² |

| | |
|---------------------------|-----------------------------|
| Terrasse | 23,17 m ² |
| Gartenhütte | 3,99 m ² |
| Abstellplatz | 15,3 m ² |
| Carport | 14,72 m ² |
| Garten | 131,28 m ² |
| SUMME Außenanlagen | 188,46 m² |

M 1:100



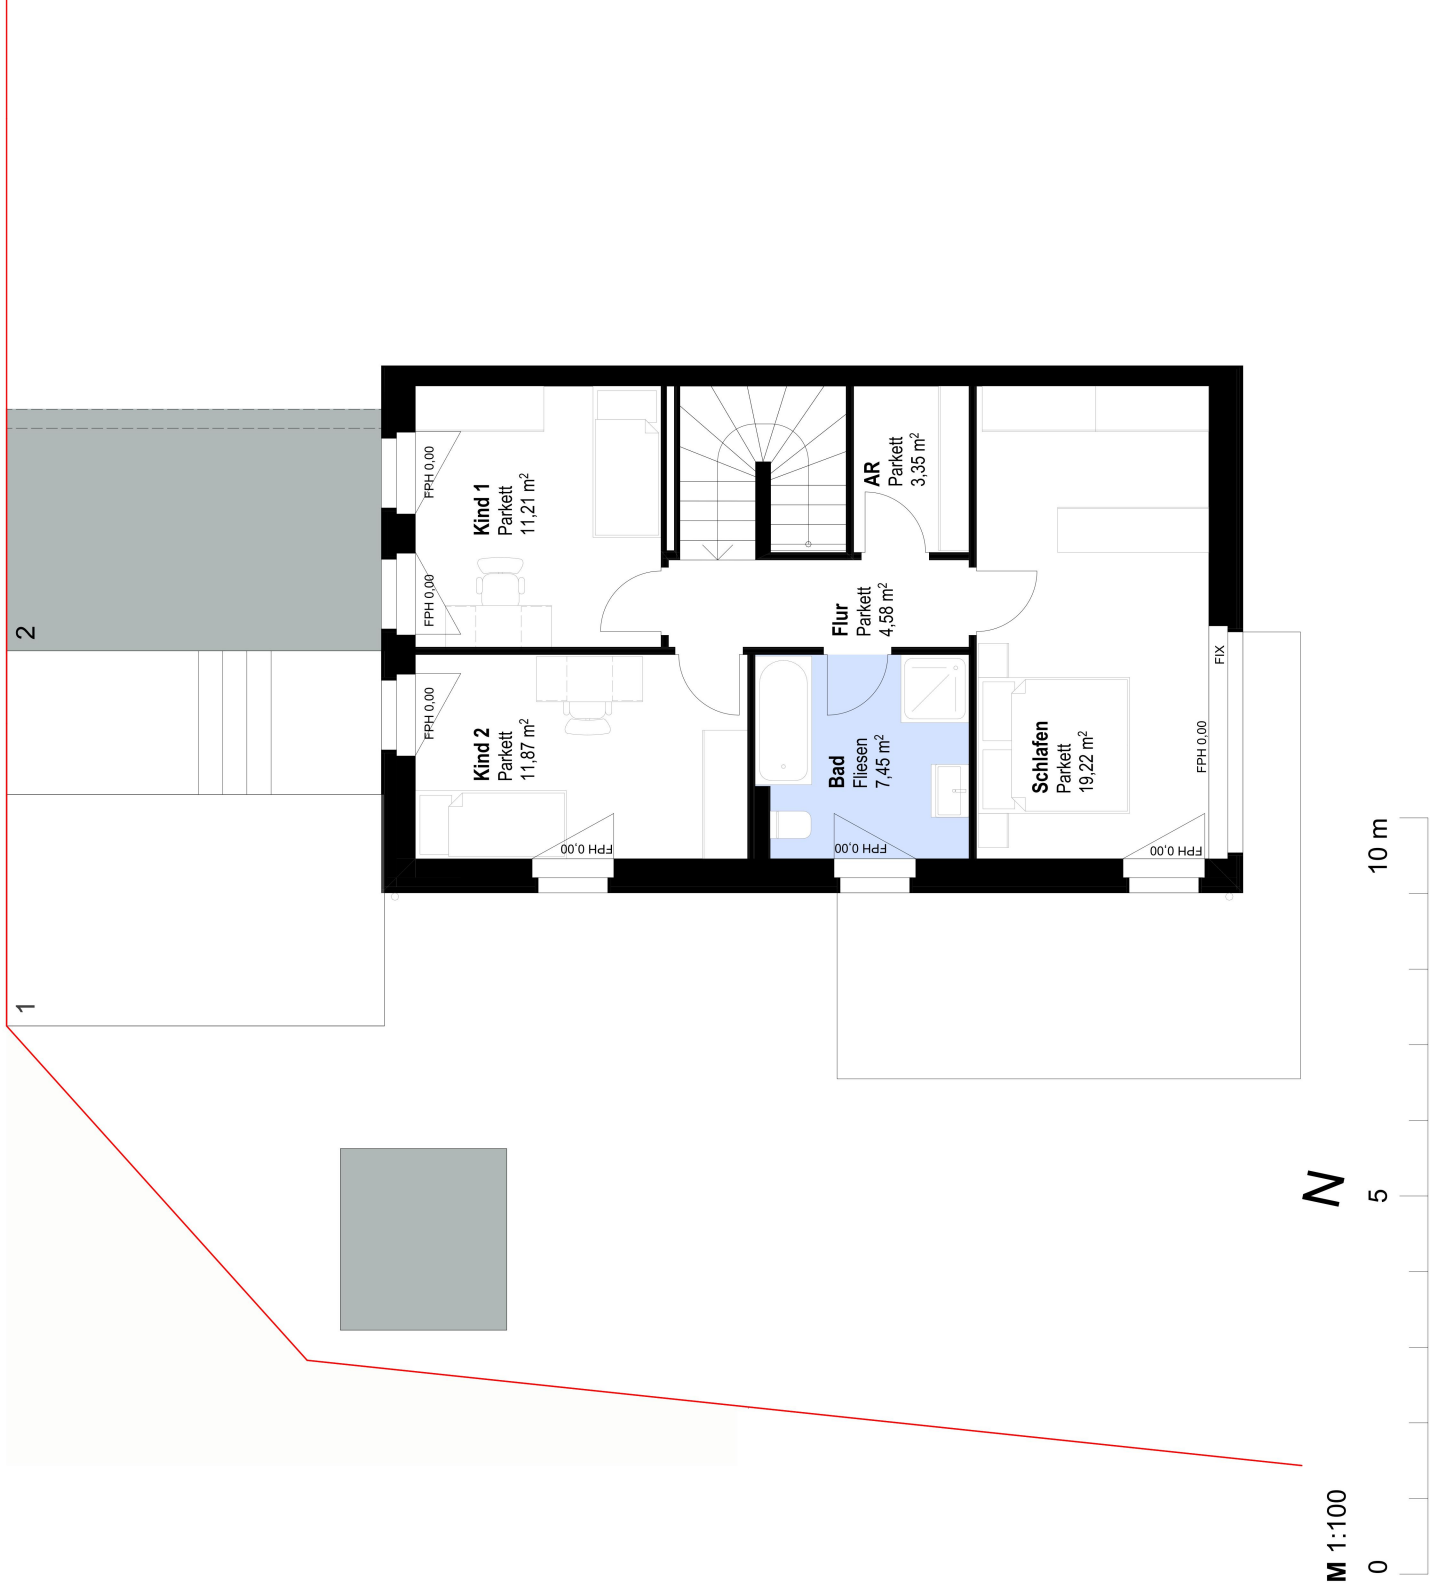

| | |
|----------|----------------------|
| Schlafen | 19,22 m ² |
| Flur | 4,58 m ² |
| Bad | 7,45 m ² |
| AR | 3,35 m ² |
| Kind 1 | 11,21 m ² |
| Kind 2 | 11,87 m ² |

| | |
|-------------------|-----------------------------|
| SUMME OG | 57,68 m² |
| SUMME Ges. | 108,25 m² |