


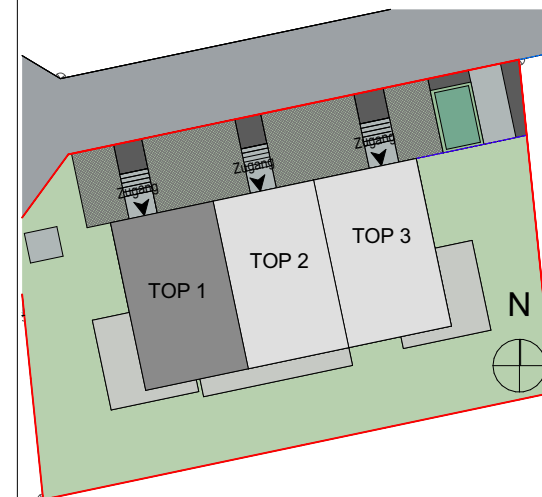


Kochen, Essen, Wohnen	35,01 m ²
Vorraum	5,23 m ²
WC	1,87 m ²
Technik/Büro	8,46 m ²

SUMME EG	50,57 m²
SUMME Ges.	108,25 m²

Terrasse	23,17 m ²
Gartenhütte	3,99 m ²
Abstellplatz	15,3 m ²
Carport	14,72 m ²
Garten	131,28 m ²

SUMME Außenanlagen	188,46 m²
---------------------------	-----------------------------

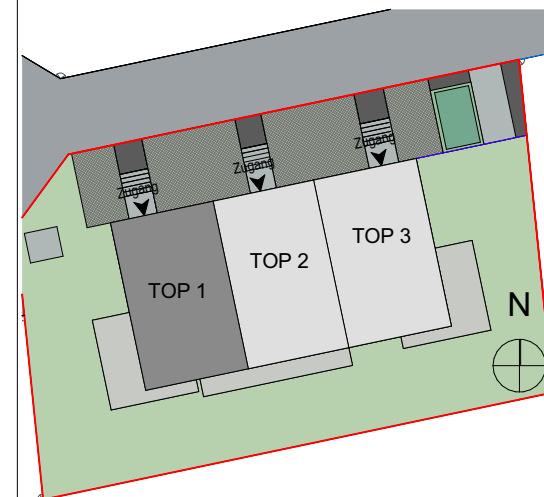


Schlafen	19,22 m ²
Flur	4,58 m ²
Bad	7,45 m ²
AR	3,35 m ²
Kind 1	11,21 m ²
Kind 2	11,87 m ²

SUMME OG	57,68 m ²
SUMME Ges.	108,25 m ²



4865 Zell - Gem. Nußdorf
Mitterweg 21b

Top 2
EG

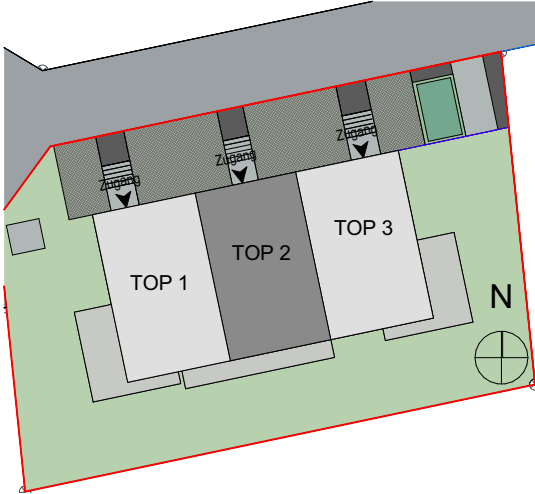


Kochen, Essen, Wohnen	35,01 m ²
Vorraum	5,23 m ²
WC	1,87 m ²
Technik/Büro	8,46 m ²

SUMME EG	50,57 m ²
SUMME Ges.	108,25 m ²


Terrasse	17,27 m ²
Garten AR	3,7 m ²
Abstellplatz	15,2 m ²
Carport	14,73 m ²
Garten	70,83 m ²

SUMME Außenanlagen	121,73 m ²
--------------------	-----------------------

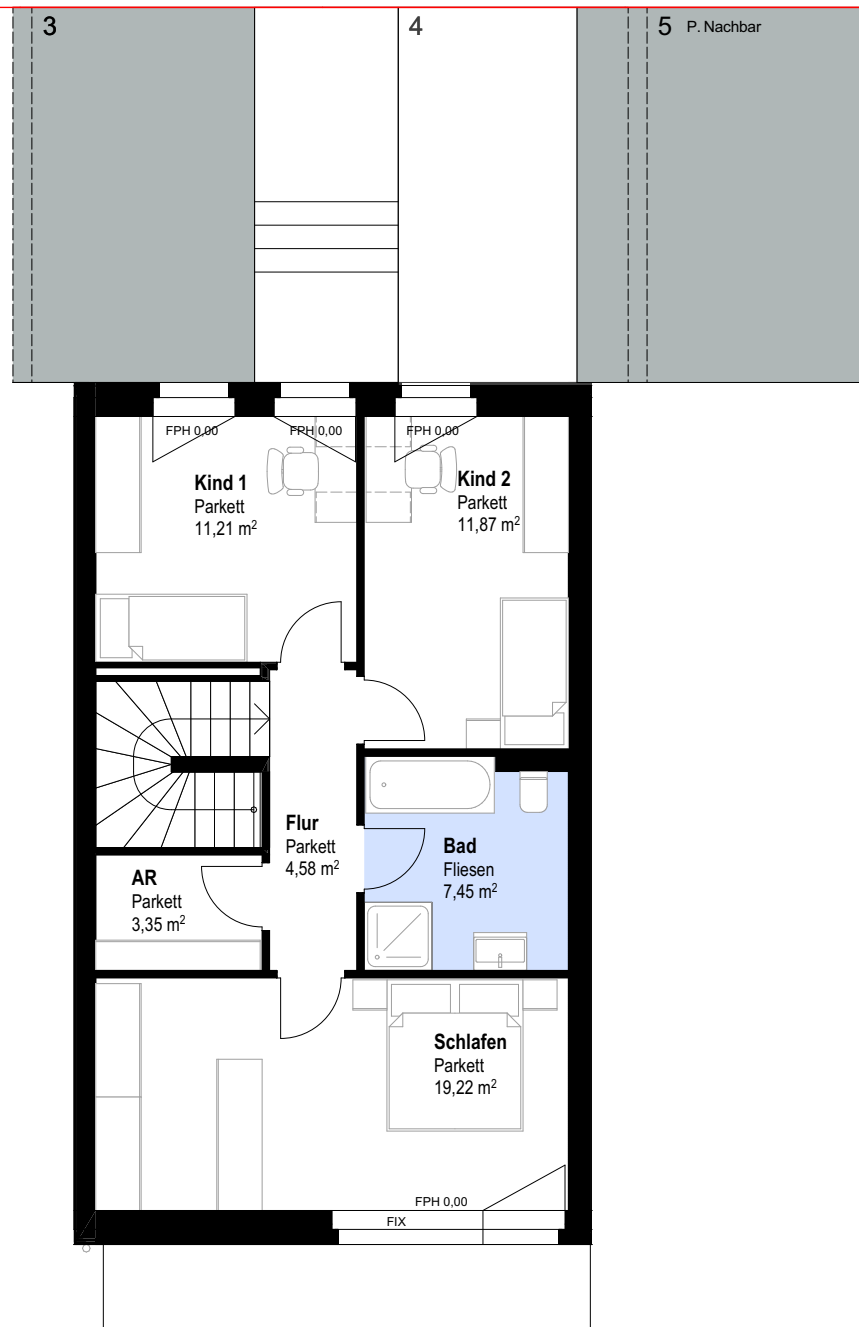

4865 Zell - Gem. Nußdorf
Mitterweg 21b

Top 2
OG

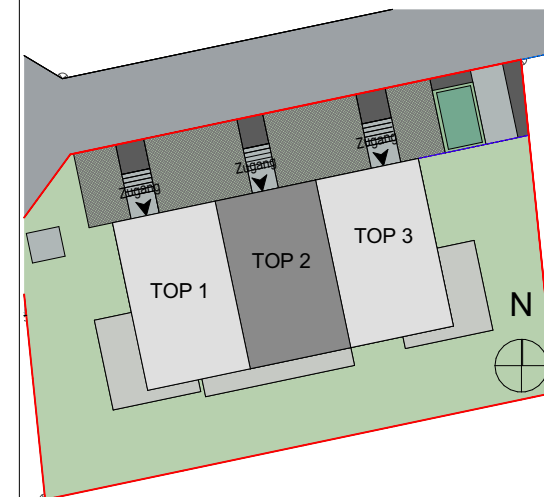


Schlafen	19,22 m ²
Flur	4,58 m ²
Bad	7,45 m ²
AR	3,35 m ²
Kind 1	11,21 m ²
Kind 2	11,87 m ²

SUMME OG	57,68 m ²
SUMME Ges.	108,25 m ²


M 1:100



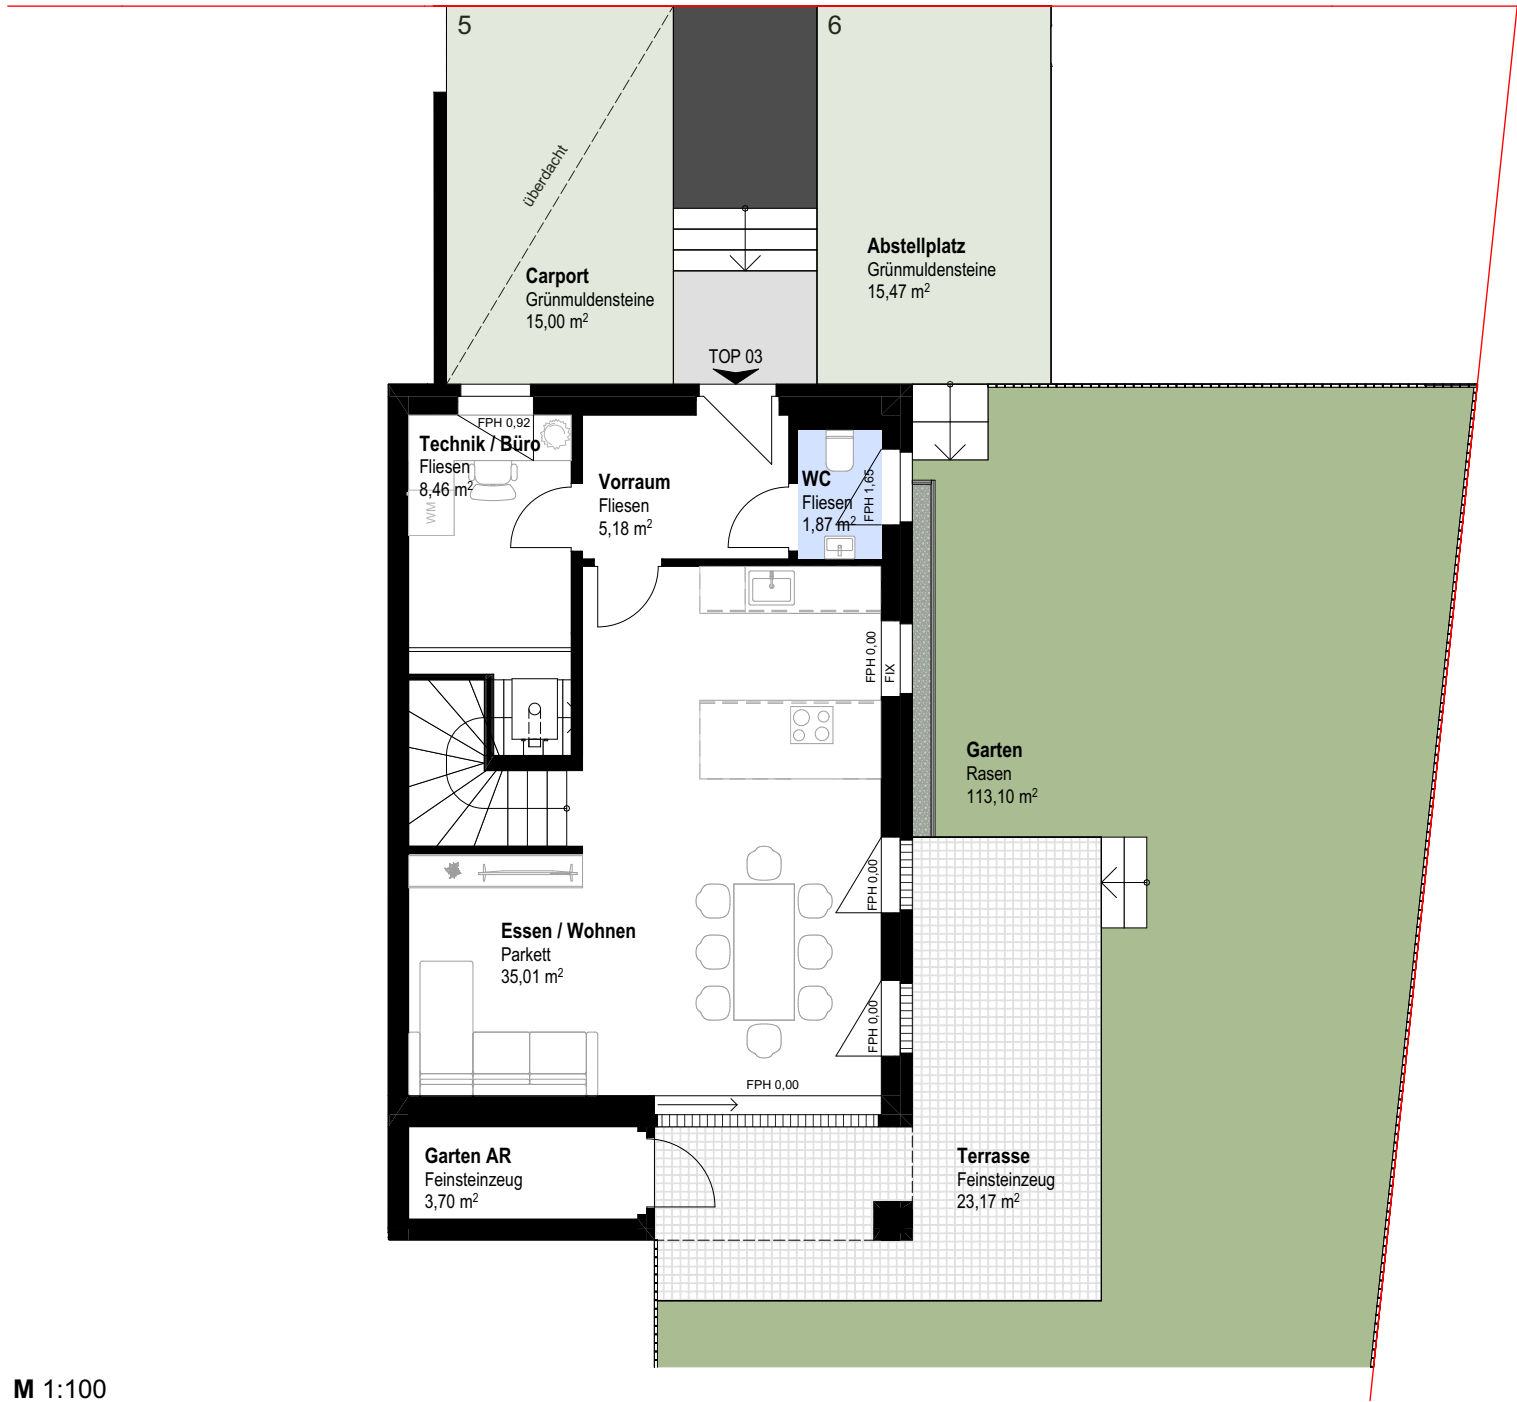

4865 Zell - Gem. Nußdorf
Mitterweg 21a

Top 3
EG

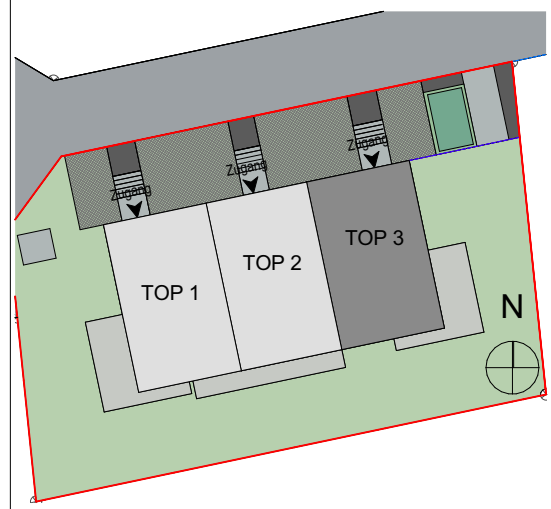


Kochen, Essen, Wohnen	35,01 m ²
Vorraum	5,23 m ²
WC	1,87 m ²
Technik/Büro	8,46 m ²

SUMME EG	50,57 m ²
SUMME Ges.	108,25 m ²

Terrasse	23,17 m ²
Garten AR	3,7 m ²
Abstellplatz	15,47 m ²
Carport	15 m ²
Garten	113,1 m ²

SUMME Außenanlagen	170,44 m ²
--------------------	-----------------------

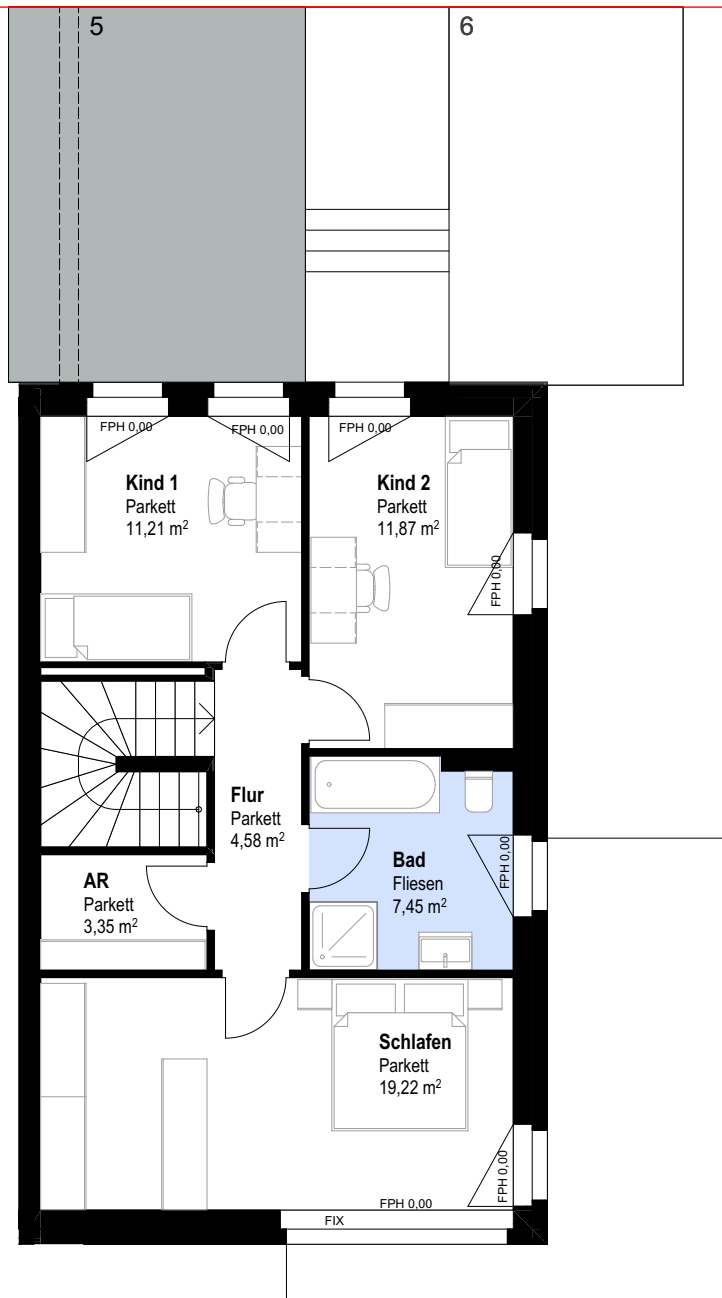


M 1:100



4865 Zell - Gem. Nußdorf
Mitterweg 21a

Top 3
OG

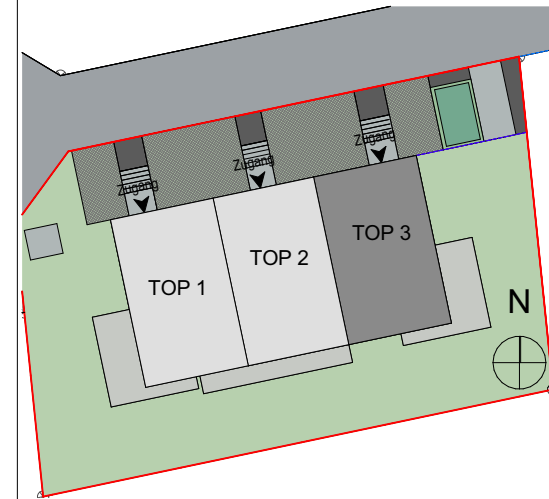

Schlafen	19,22 m ²
Flur	4,58 m ²
Bad	7,45 m ²
AR	3,35 m ²
Kind 1	11,21 m ²
Kind 2	11,87 m ²

SUMME OG	57,68 m ²
SUMME Ges.	108,25 m ²

