



HAUS B

GG I TOP B 01

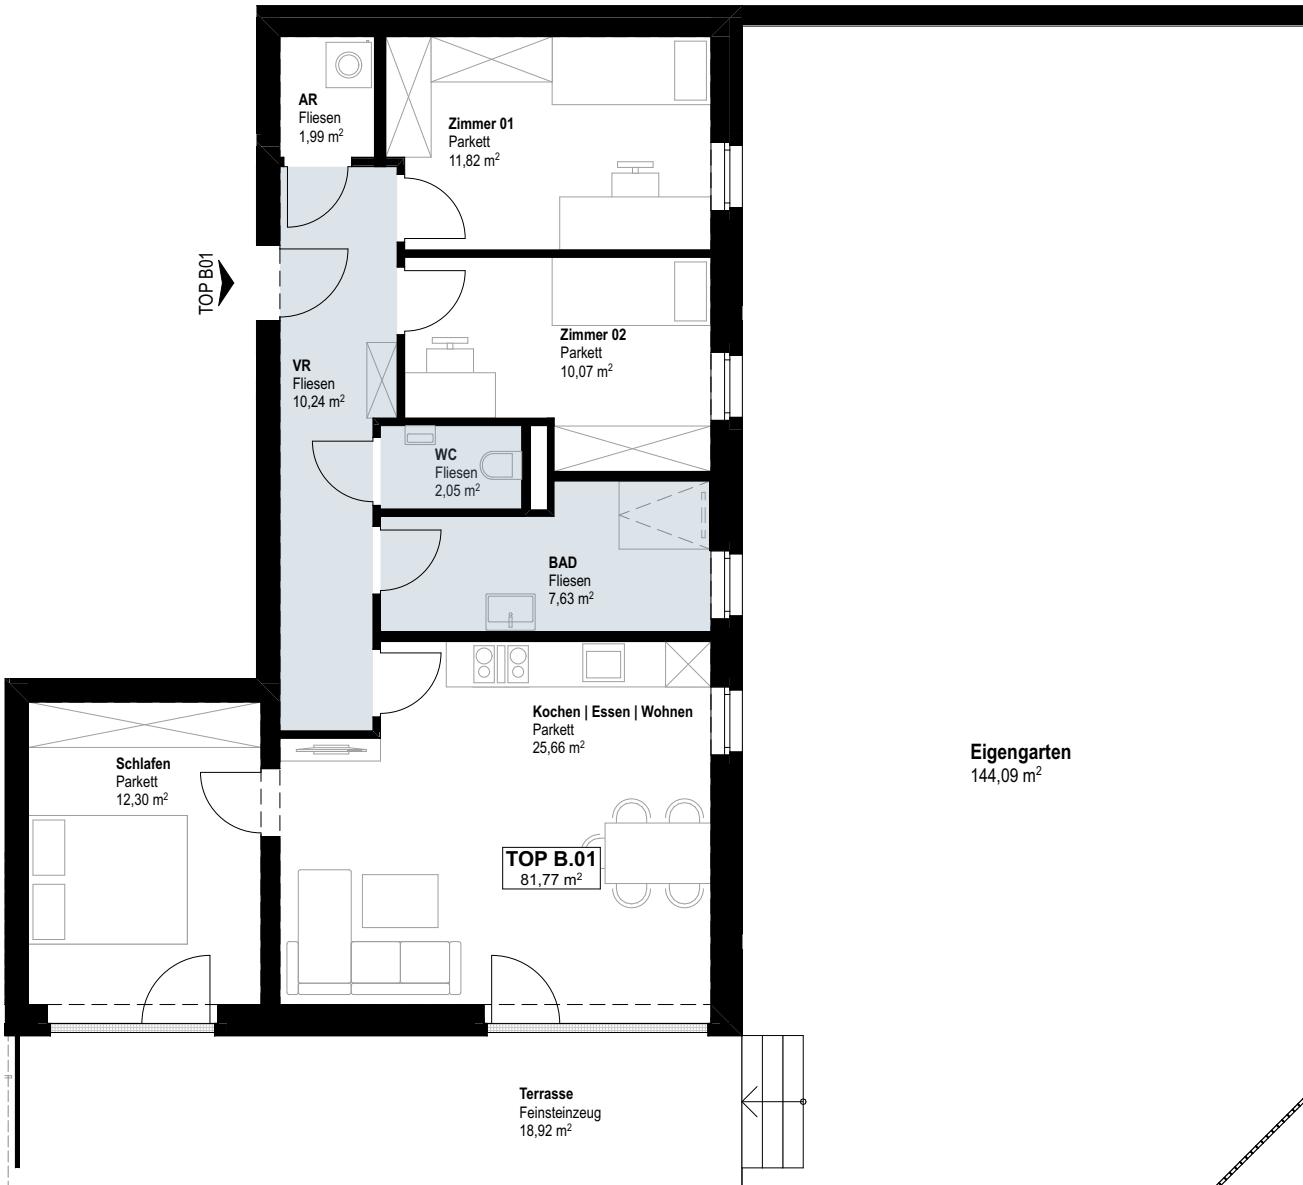


M 1:100

0 5 10 m

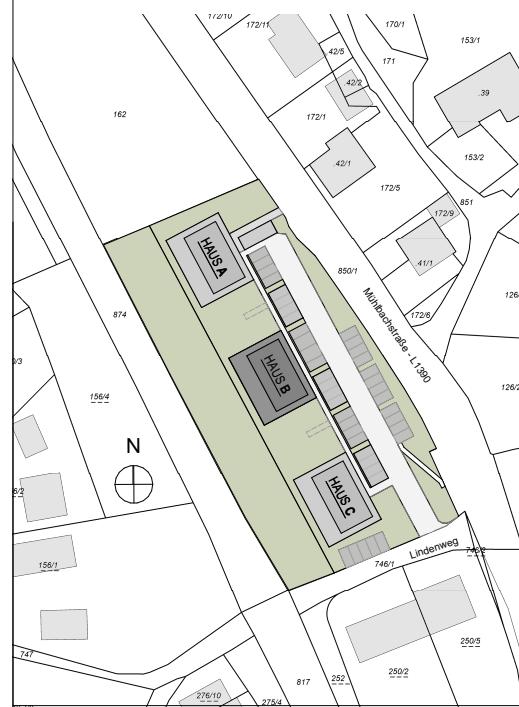

Kochen/Essen/Wohnen	25,66 m ²
Schlafen	12,30 m ²
Zimmer 1	11,82 m ²
Zimmer 2	10,07 m ²
Vorraum	10,24 m ²
WC	2,05 m ²
AR	1,99 m ²
Bad	7,63 m ²
Wohnfläche ges.	81,77 m²
Terrasse	18,92 m ²

HAUS B
EG I TOP B 02

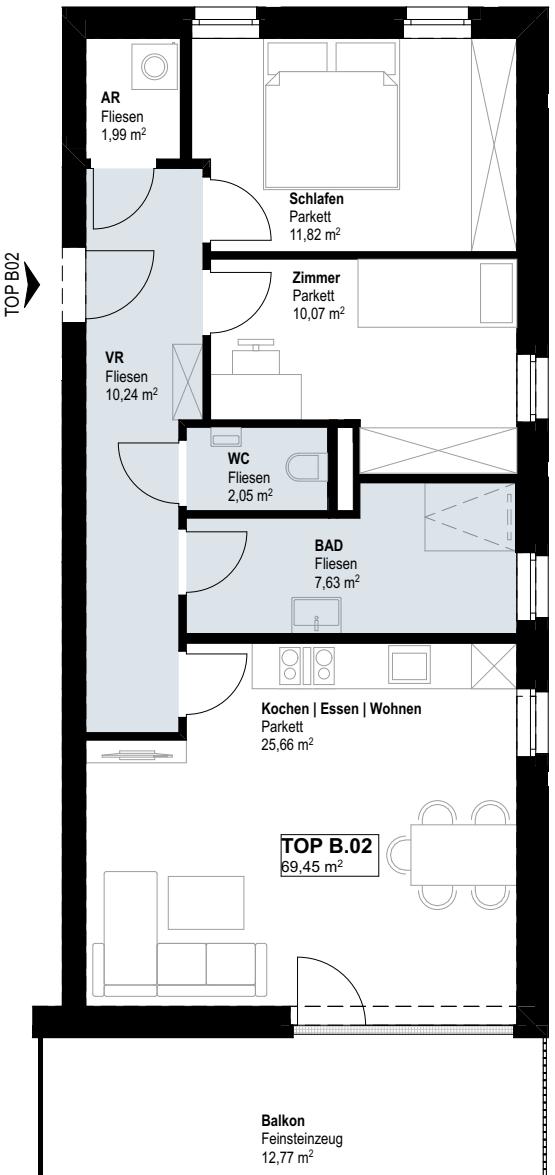


TOP B02


M 1:100

5

10 m

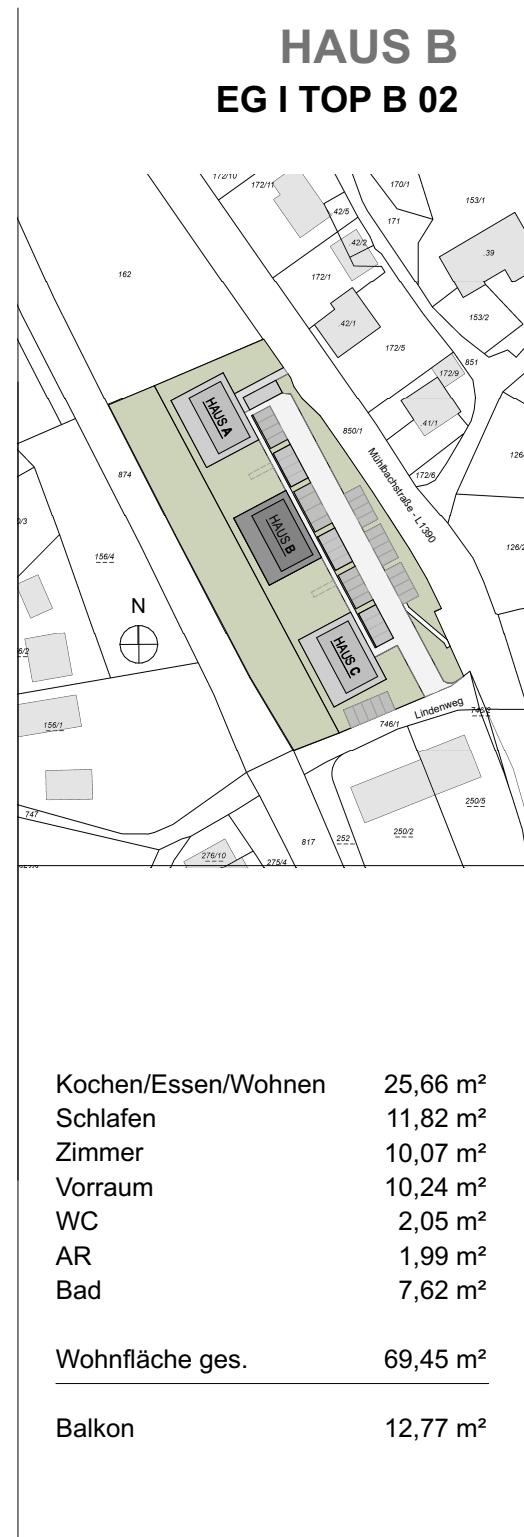

HAUS B
EG I TOP B 03

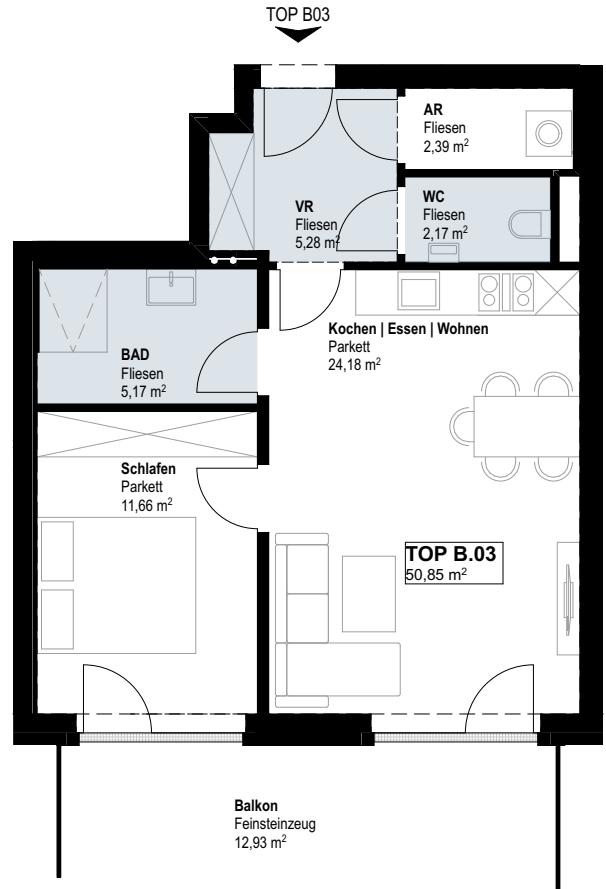

Kochen/Essen/Wohnen	24,18 m ²
Schlafen	11,66 m ²
Vorraum	5,28 m ²
WC	2,17 m ²
AR	2,39 m ²
Bad	5,17 m ²

Wohnfläche ges. 50,85 m²

Balkon 12,93 m²


M 1:100

0


5

10 m

HAUS B
EG I TOP B 04

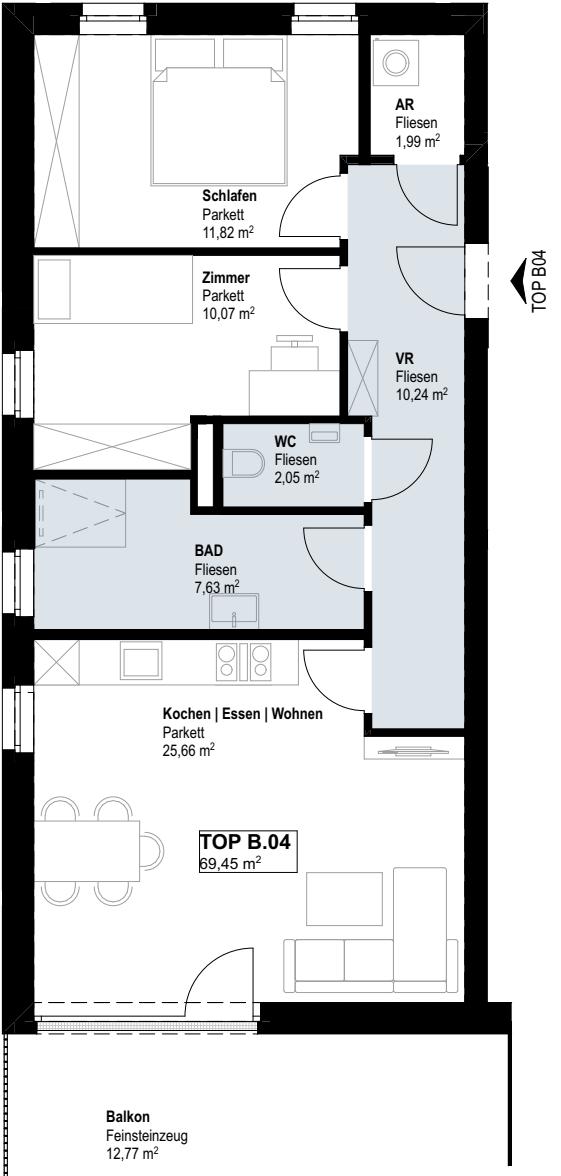

TOP B04

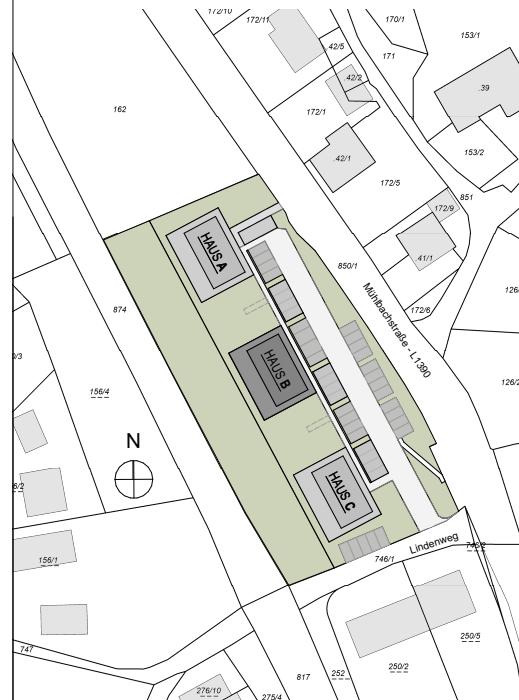

Kochen/Essen/Wohnen	25,66 m ²
Schlafen	11,82 m ²
Zimmer	10,07 m ²
Vorraum	10,24 m ²
WC	2,05 m ²
AR	1,99 m ²
Bad	7,62 m ²

Wohnfläche ges. 69,45 m²

Balkon 12,77 m²

M 1:100


0

5

10 m

HAUS B

1.OG | TOP B 05

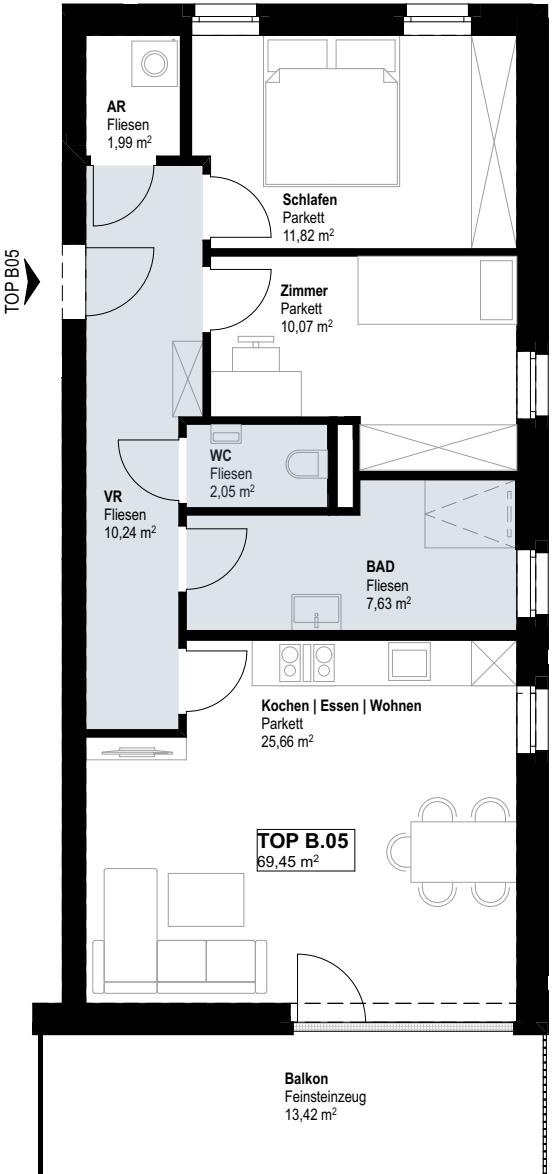

M 1:100

0


5

10 m


Kochen/Essen/Wohnen	25,66 m ²
Schlafen	11,82 m ²
Zimmer	10,07 m ²
Vorraum	10,24 m ²
WC	2,05 m ²
AR	1,99 m ²
Bad	7,62 m ²
Wohnfläche ges.	69,45 m ²

Balkon 13,42m²

HAUS B
1.OG I TOP B 06

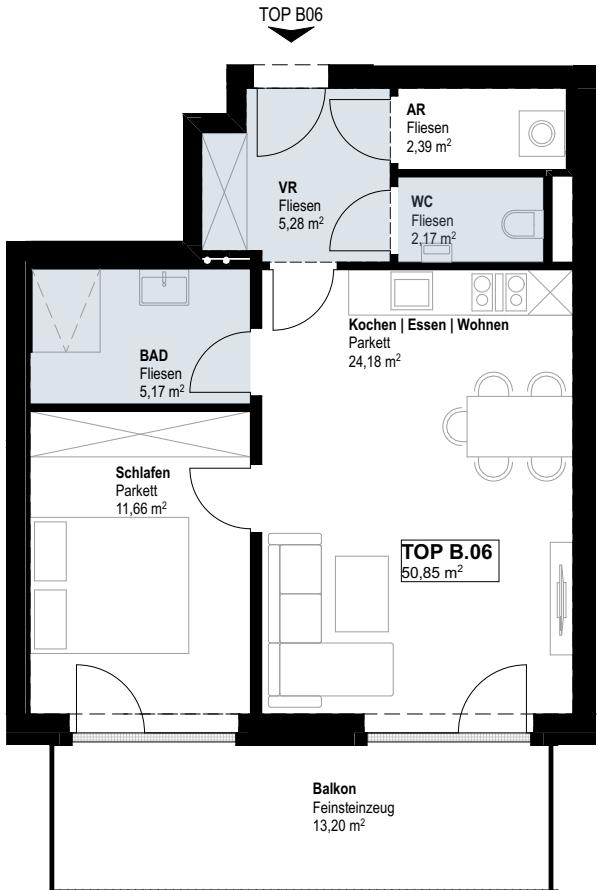

Kochen/Essen/Wohnen	24,18 m ²
Schlafen	11,66 m ²
Vorraum	5,28 m ²
WC	2,17 m ²
AR	2,39 m ²
Bad	5,17 m ²
Wohnfläche ges.	50,85 m²
Balkon	13,20 m²


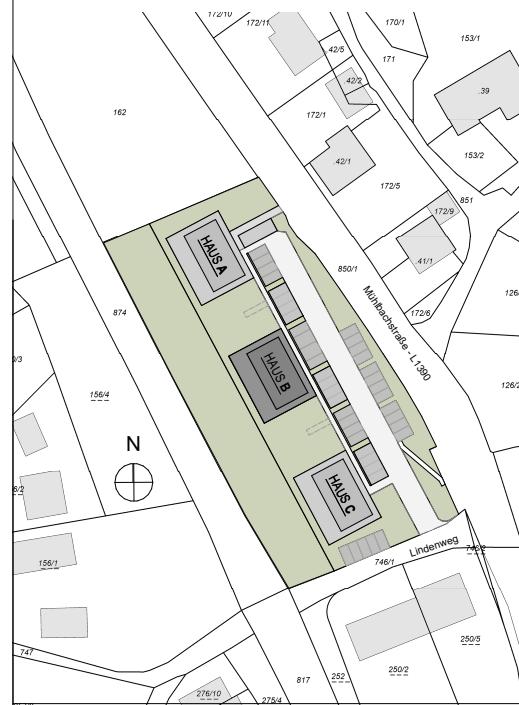


M 1:100

0 5 10 m

HAUS B

1.OG I TOP B 07

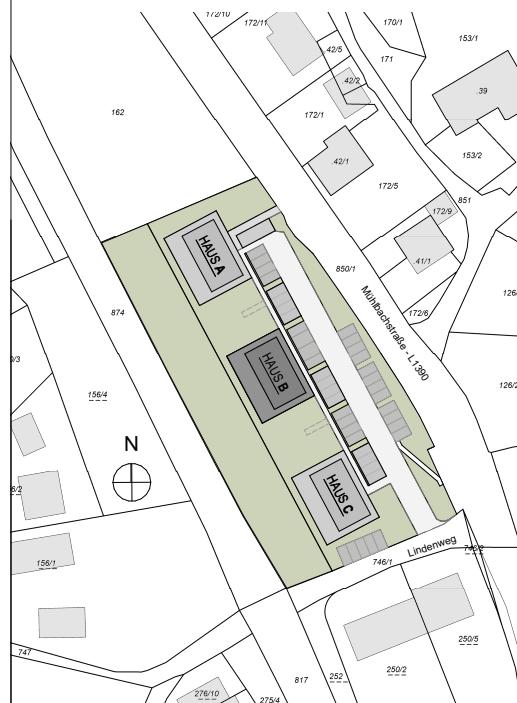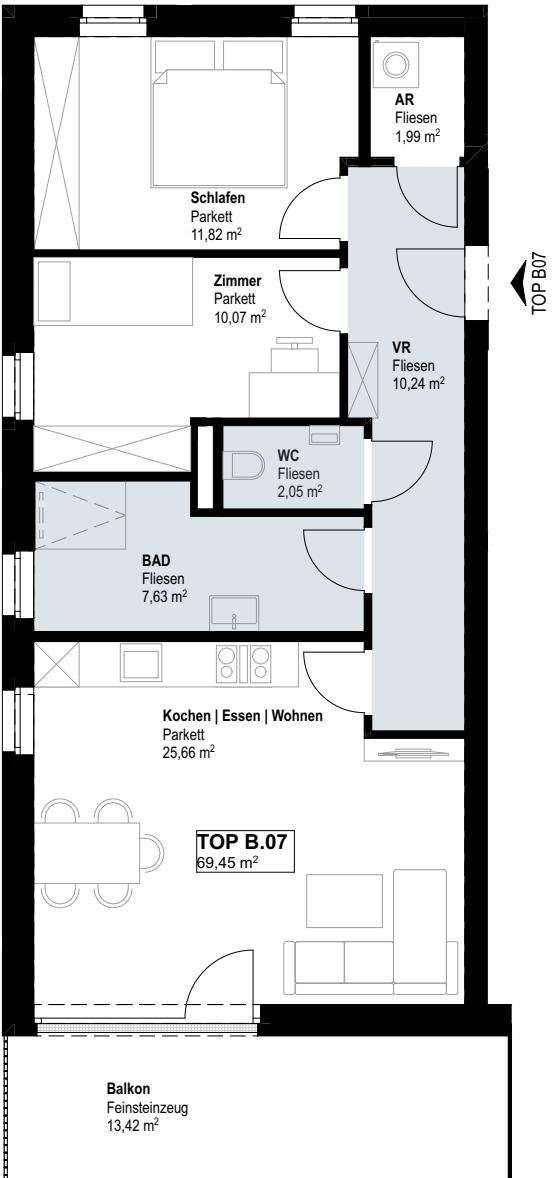

Kochen/Essen/Wohnen	25,66 m ²
Schlafen	11,82 m ²
Zimmer	10,07 m ²
Vorraum	10,24 m ²
WC	2,05 m ²
AR	1,99 m ²
Bad	7,62 m ²


Wohnfläche ges. 69,45 m²

Balkon 13,42 m²

M 1:100


0 5 10 m

HAUS B
PH I TOP B 08

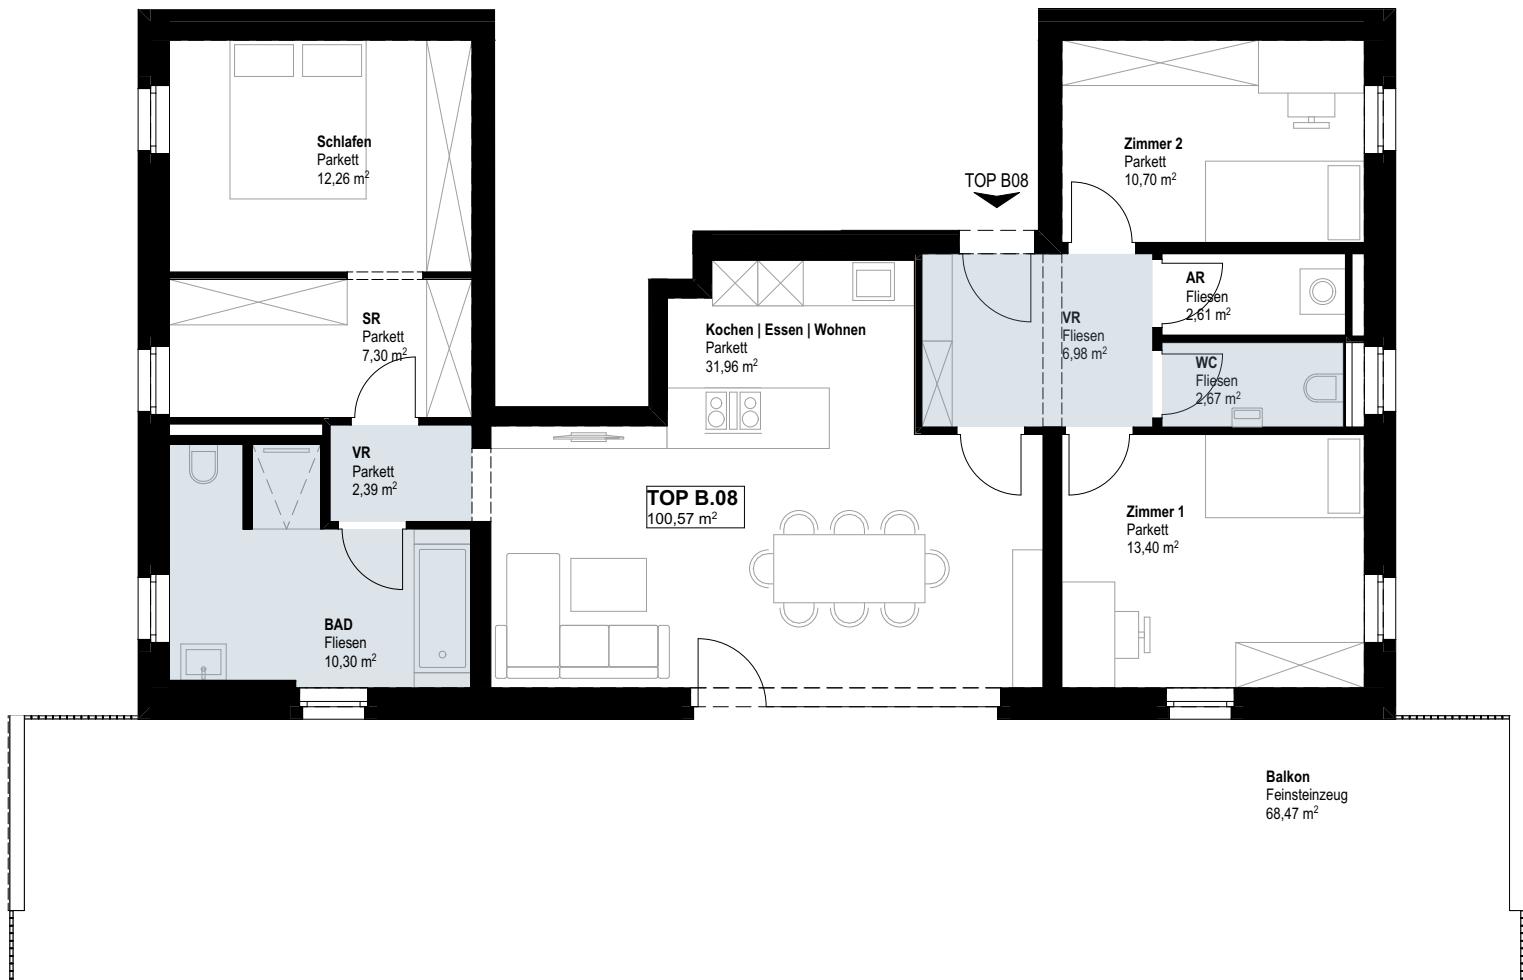

M 1:100

0 5 10 m

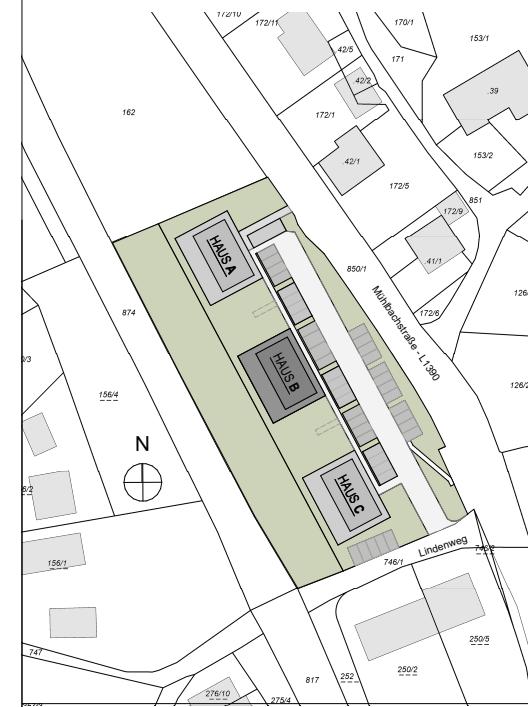

Kochen/Essen/Wohnen	31,96 m ²
Schlafen	12,26 m ²
SR	7,30 m ²
Zimmer 1	10,70 m ²
Zimmer 2	13,40 m ²
Vorraum	9,37 m ²
WC	2,67 m ²
AR	2,61 m ²
Bad	10,30 m ²
Wohnfläche ges.	100,57 m²

Balkon 68,47m²