

Bucatarie 3
 A: 47,20 m²
 H: 3,00 m

Bucatarie 2
 A: 49,90 m²
 H: 3,00 m

Bucatarie 1
 A: 29,10 m²
 H: 3,00 m

Scara
 A: 5,05 m²
 14 tr
 29/15

Lift mancare
 A: 0,90 m²

Camera tehnica
 A: 5,30 m²

Camera frig
 A: 9,70 m²
 H: 3,10 m

Camera frig calda
 A: 11,00 m²
 H: 2,90 m

Lift marfa


Grinda

Grinda


Gang


CTA
 0,30

S.C. ARTEL
 S.R.L.
 S.A.P.

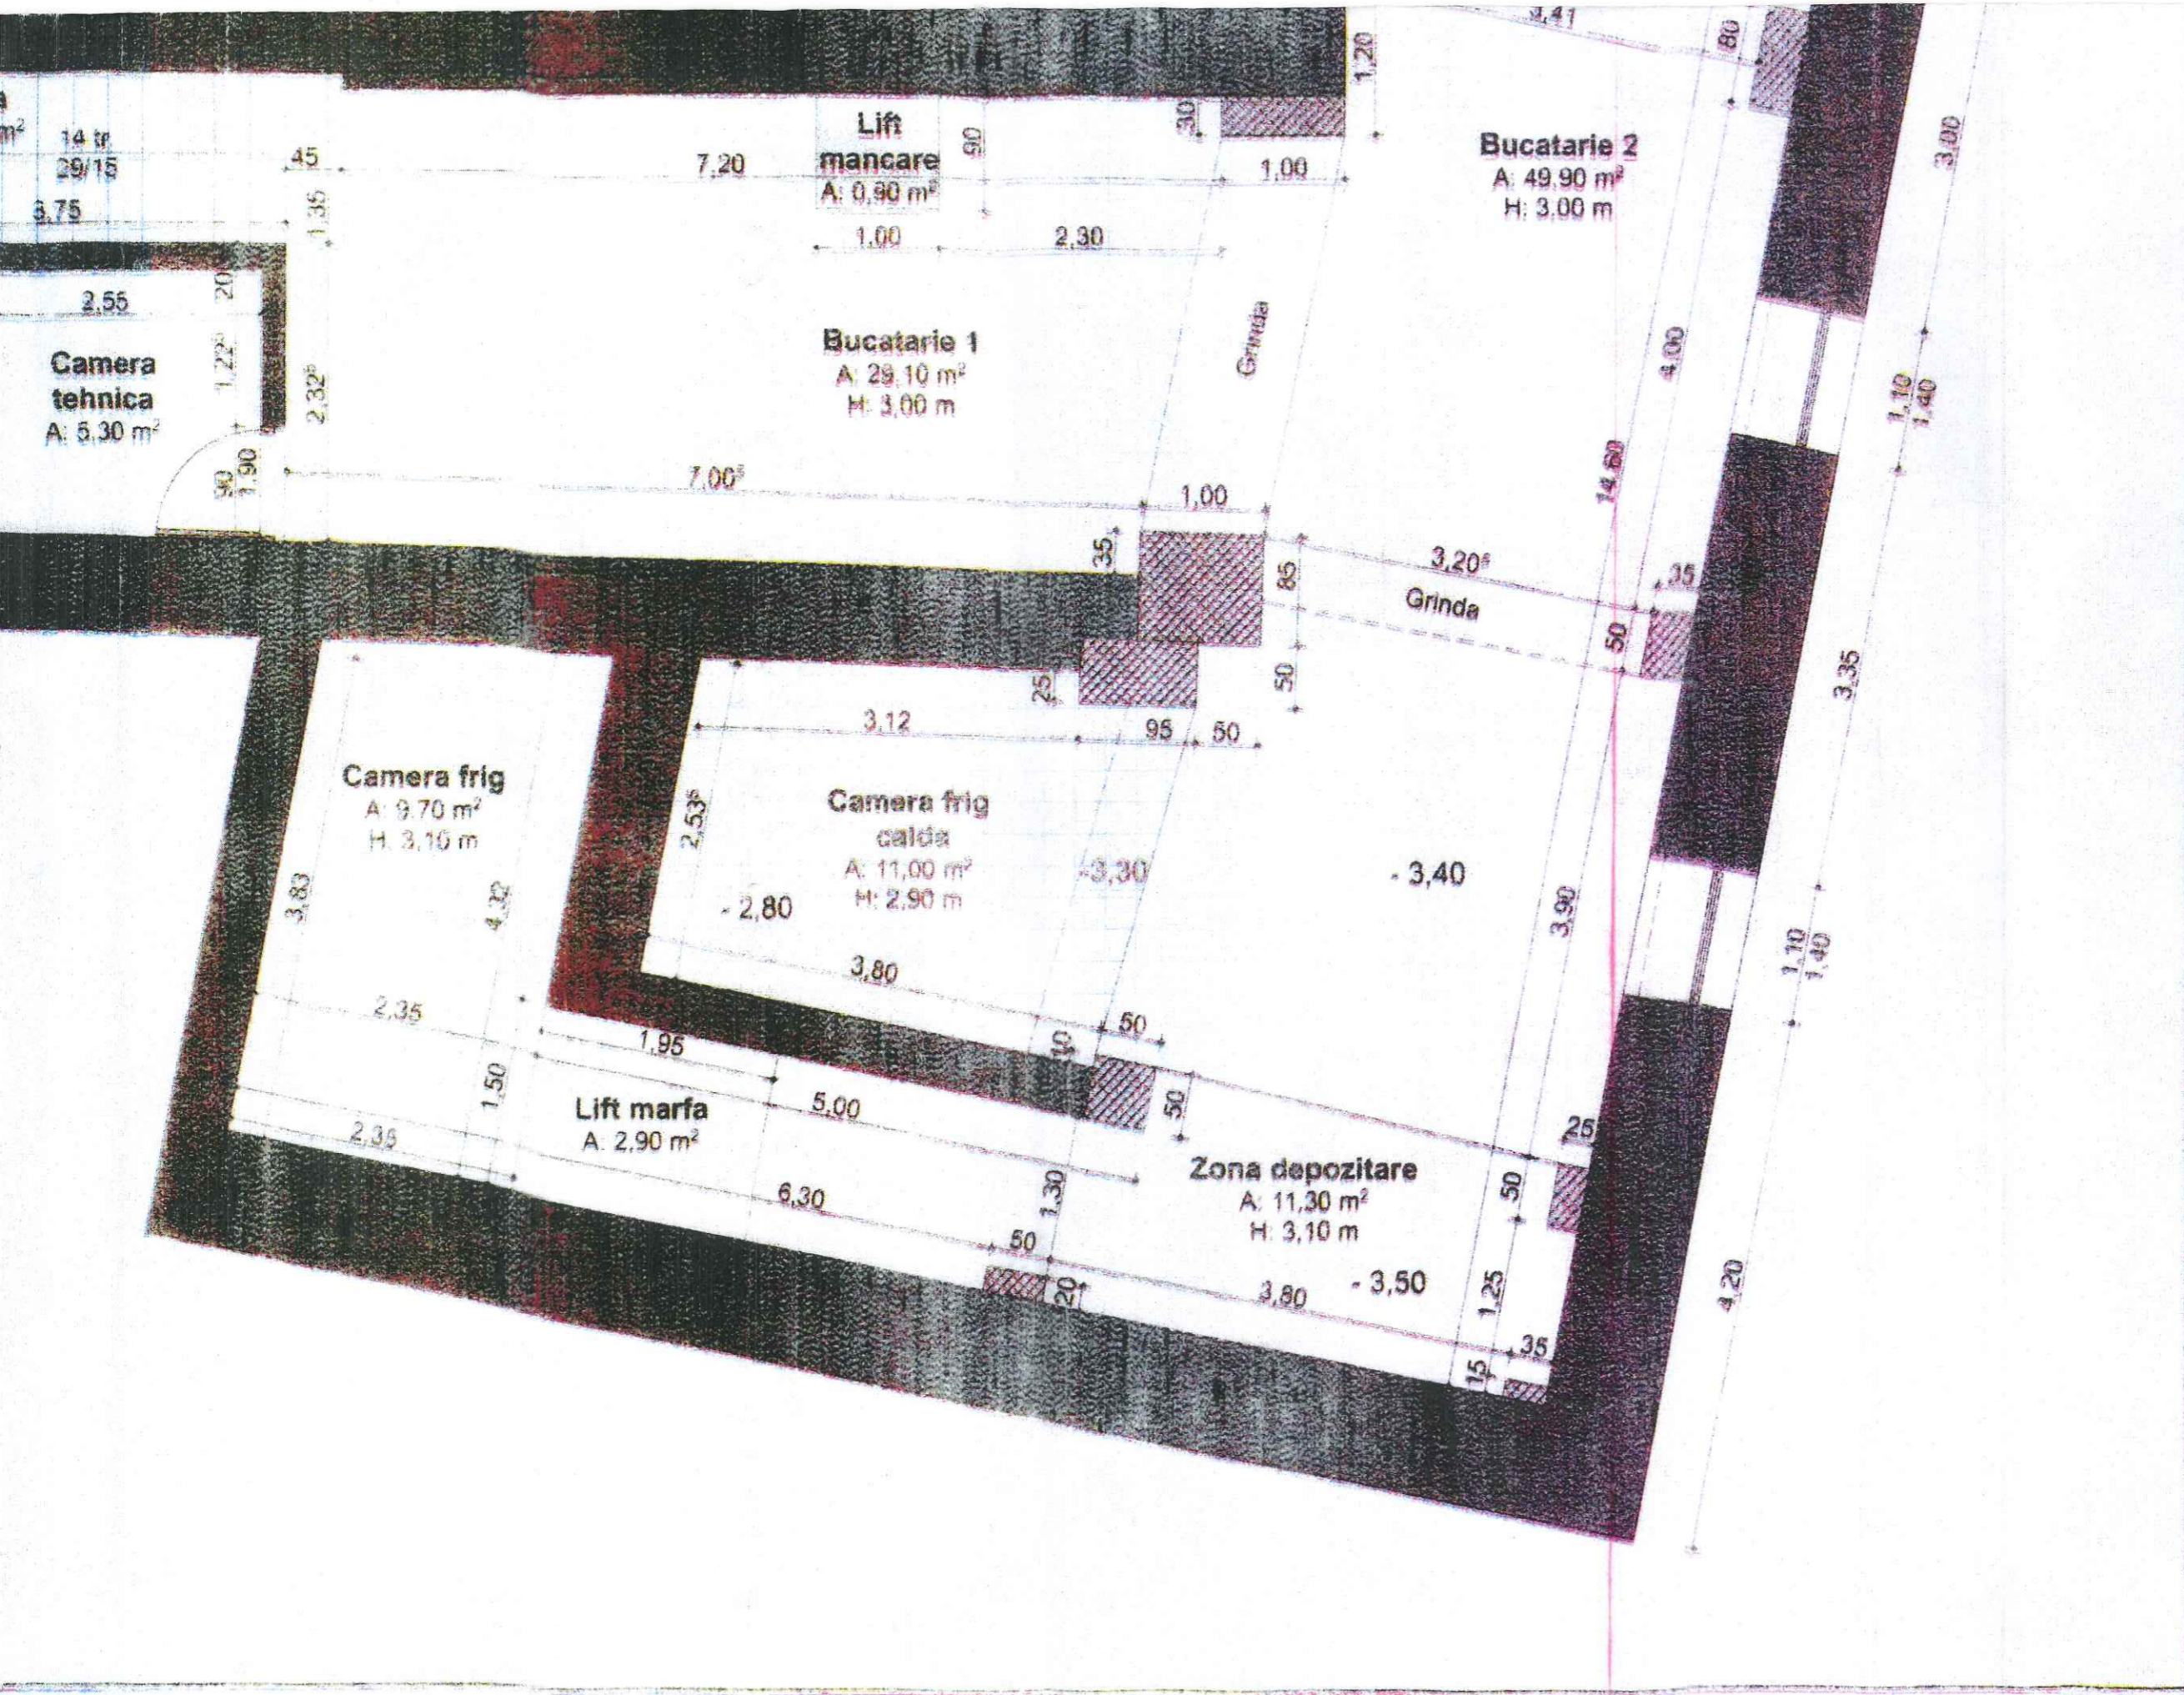


S.C. ARHITECTURA PROIECT SRL
 Căminarii nr. 100/12010
 Str. Colbea Trăneș, Nr. 10
 SATU MARE - ROMANIA

	
Nr. proiect	
Denumire beneficiar	SC BER
Denumire proiect	PLAN R DIN C
Denumire planșă	PLA
Faza	
Denumire	
Șef Proiect	Ing. I.
Proiectat	Ing. I.
Desenat	Ing. I.
Scara	
Data	
Nr. planșă	

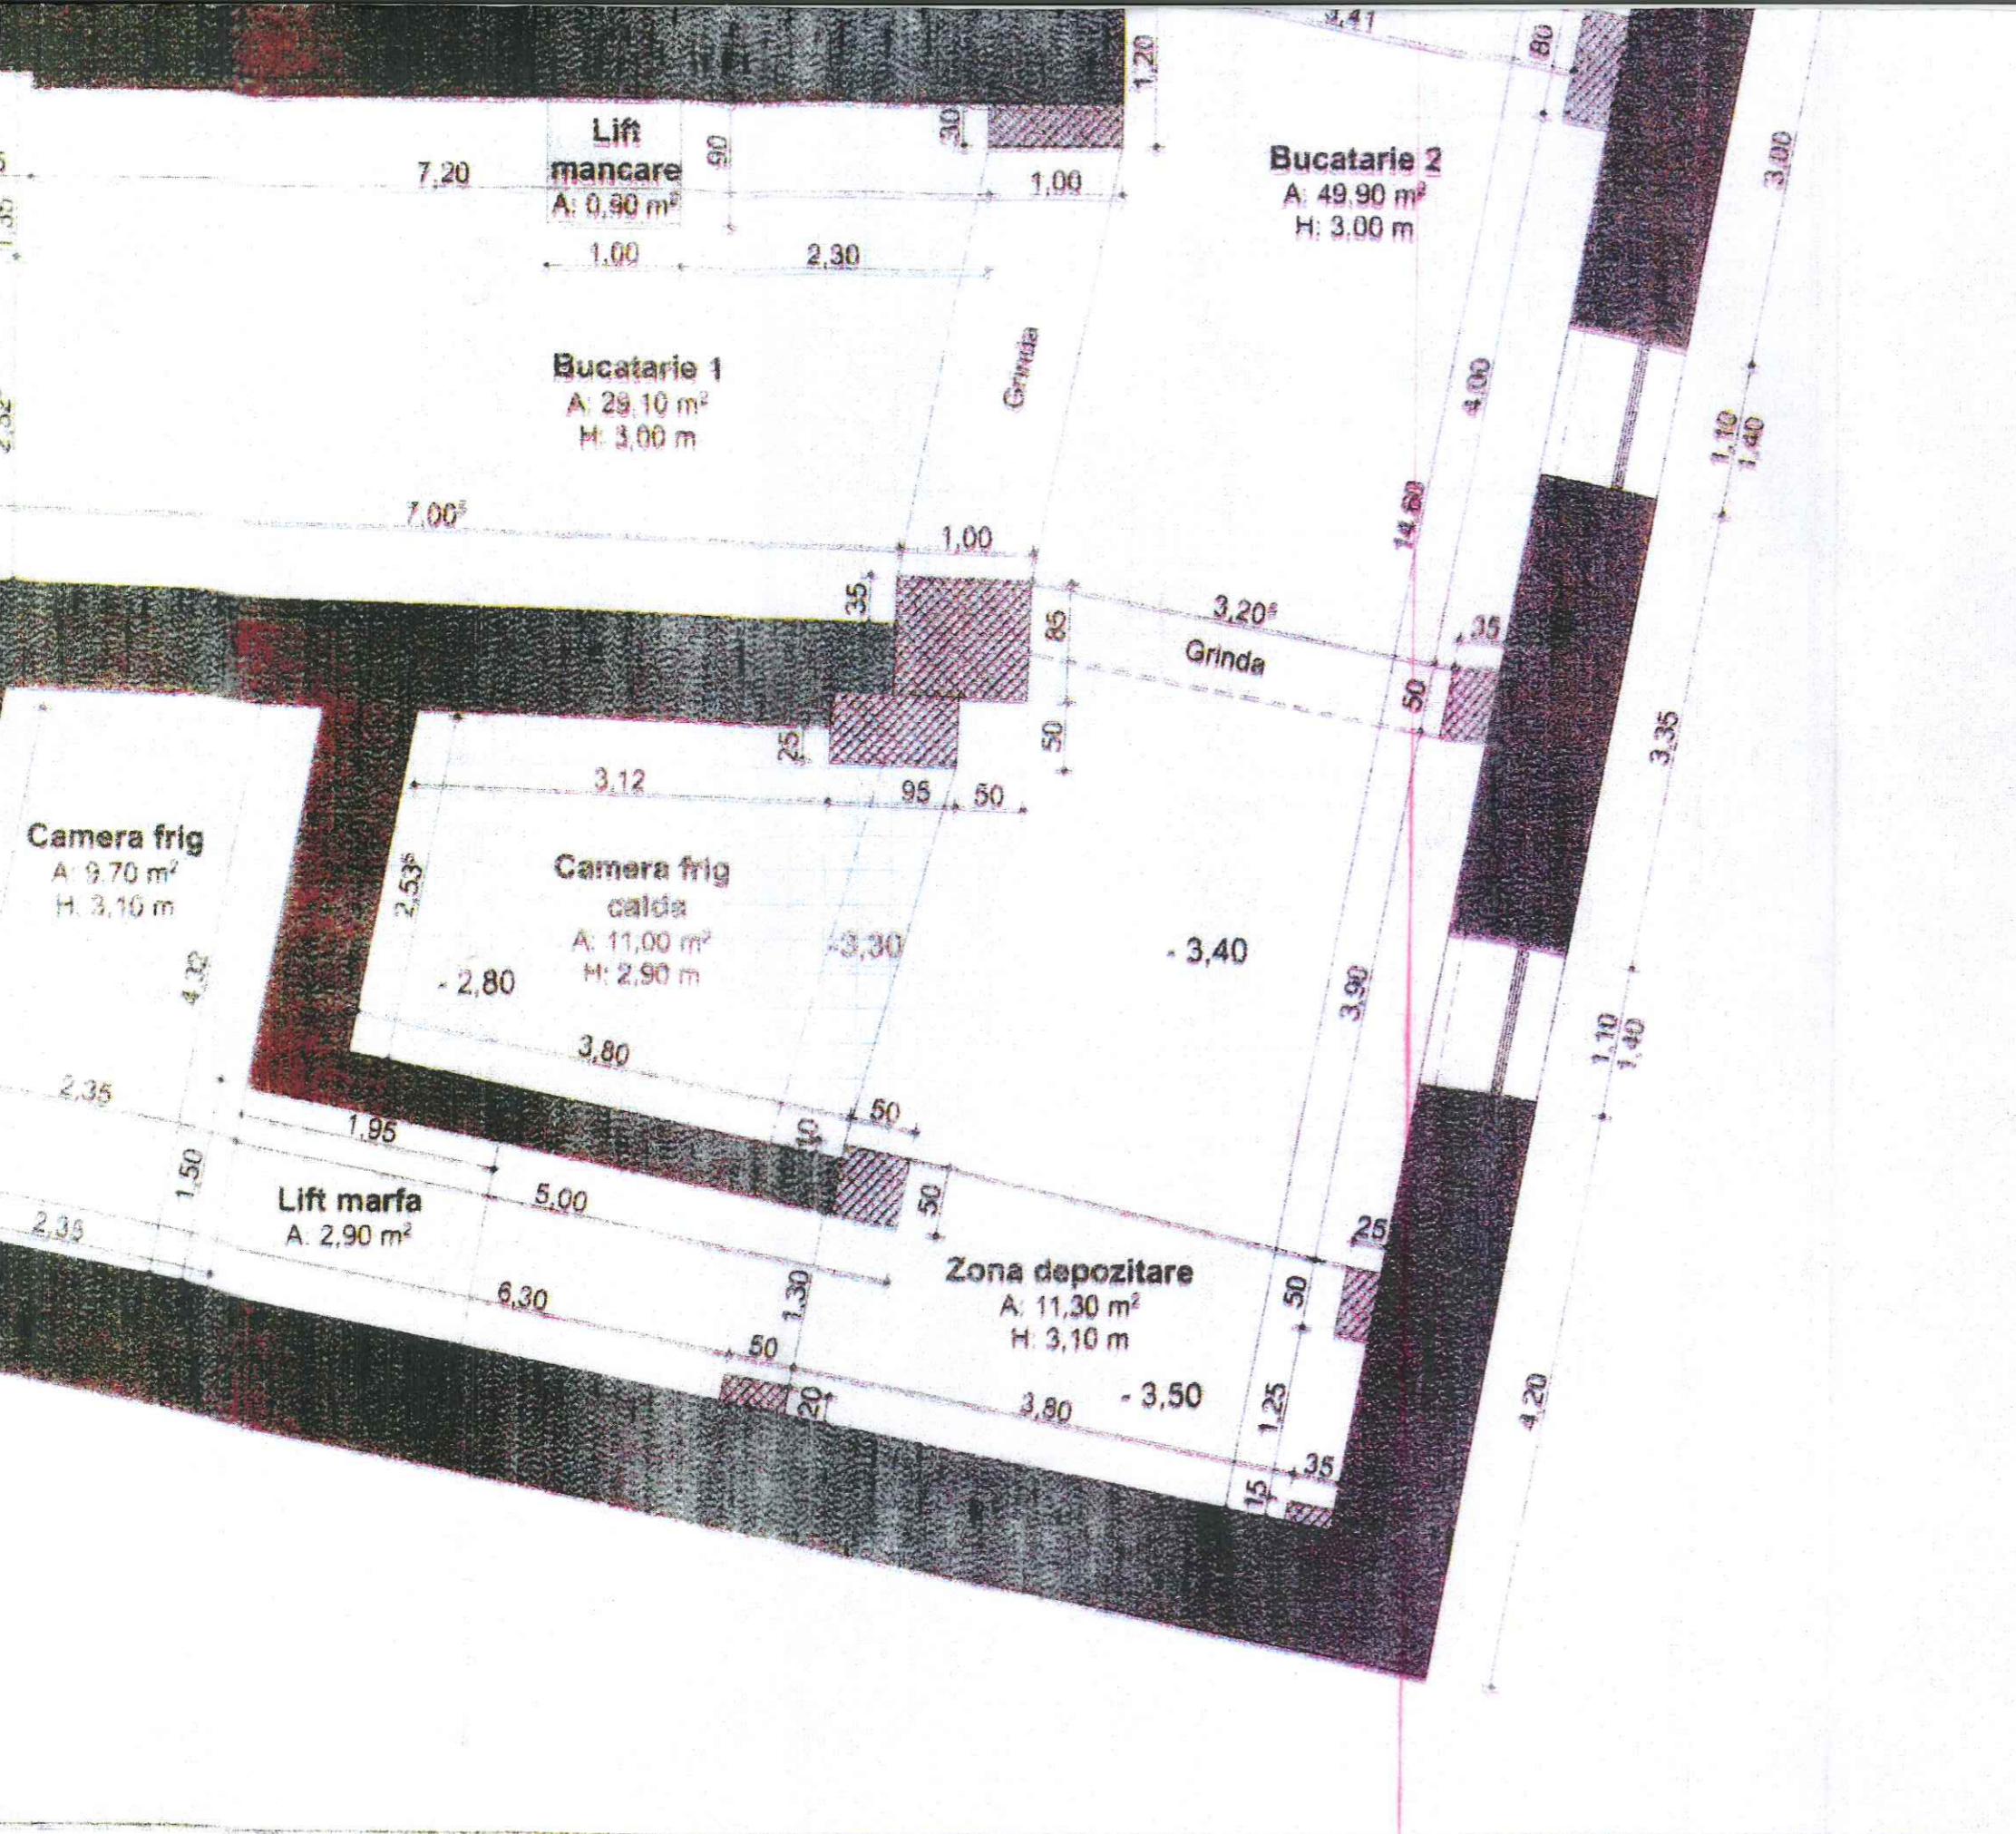

S.C. ARMIGIST TRU PROIECT S.R.L.
 Str. Calea Traian, Nr. 3, Mun. Satu Mare, Jud. Satu Mare
 Tel. 0742 518 785

 PROIECTANT GENERAL S.C. ARMIGIST TRU PROIECT S.R.L. <small>Mun. Satu Mare, Jud. Satu Mare, Tel. 0742 518 785</small>	
Nr. proiect	/2020
Denumire beneficiar	SC BERENDE INVEST SRL
Denumire proiect	PLAN RELEVU SUBSOL DIN CLADIRE S+p+E Str. Calea Traian, Nr. 3, Mun. Satu Mare, Jud. Satu Mare
Denumire plan	PLAN SUBSOL
Faza	RELEVU
Denumire	Nume
Sei Proiect Gen	Ing. Tutaras Bogdan
Proiectat	Ing. Tutaras Bogdan
Desenat	Ing. Tutaras Bogdan
Nora	
Data	OCT. 2020
Nr. plan	A.02