


	Top neu=Top lfd.	m ²	Terr.
D 1	64	77.46	3'50
D 2	65	53.43	—
D 3	66	60.56	6'00

Top neu=Top	
D 4	67
D 5	68
D 6	69

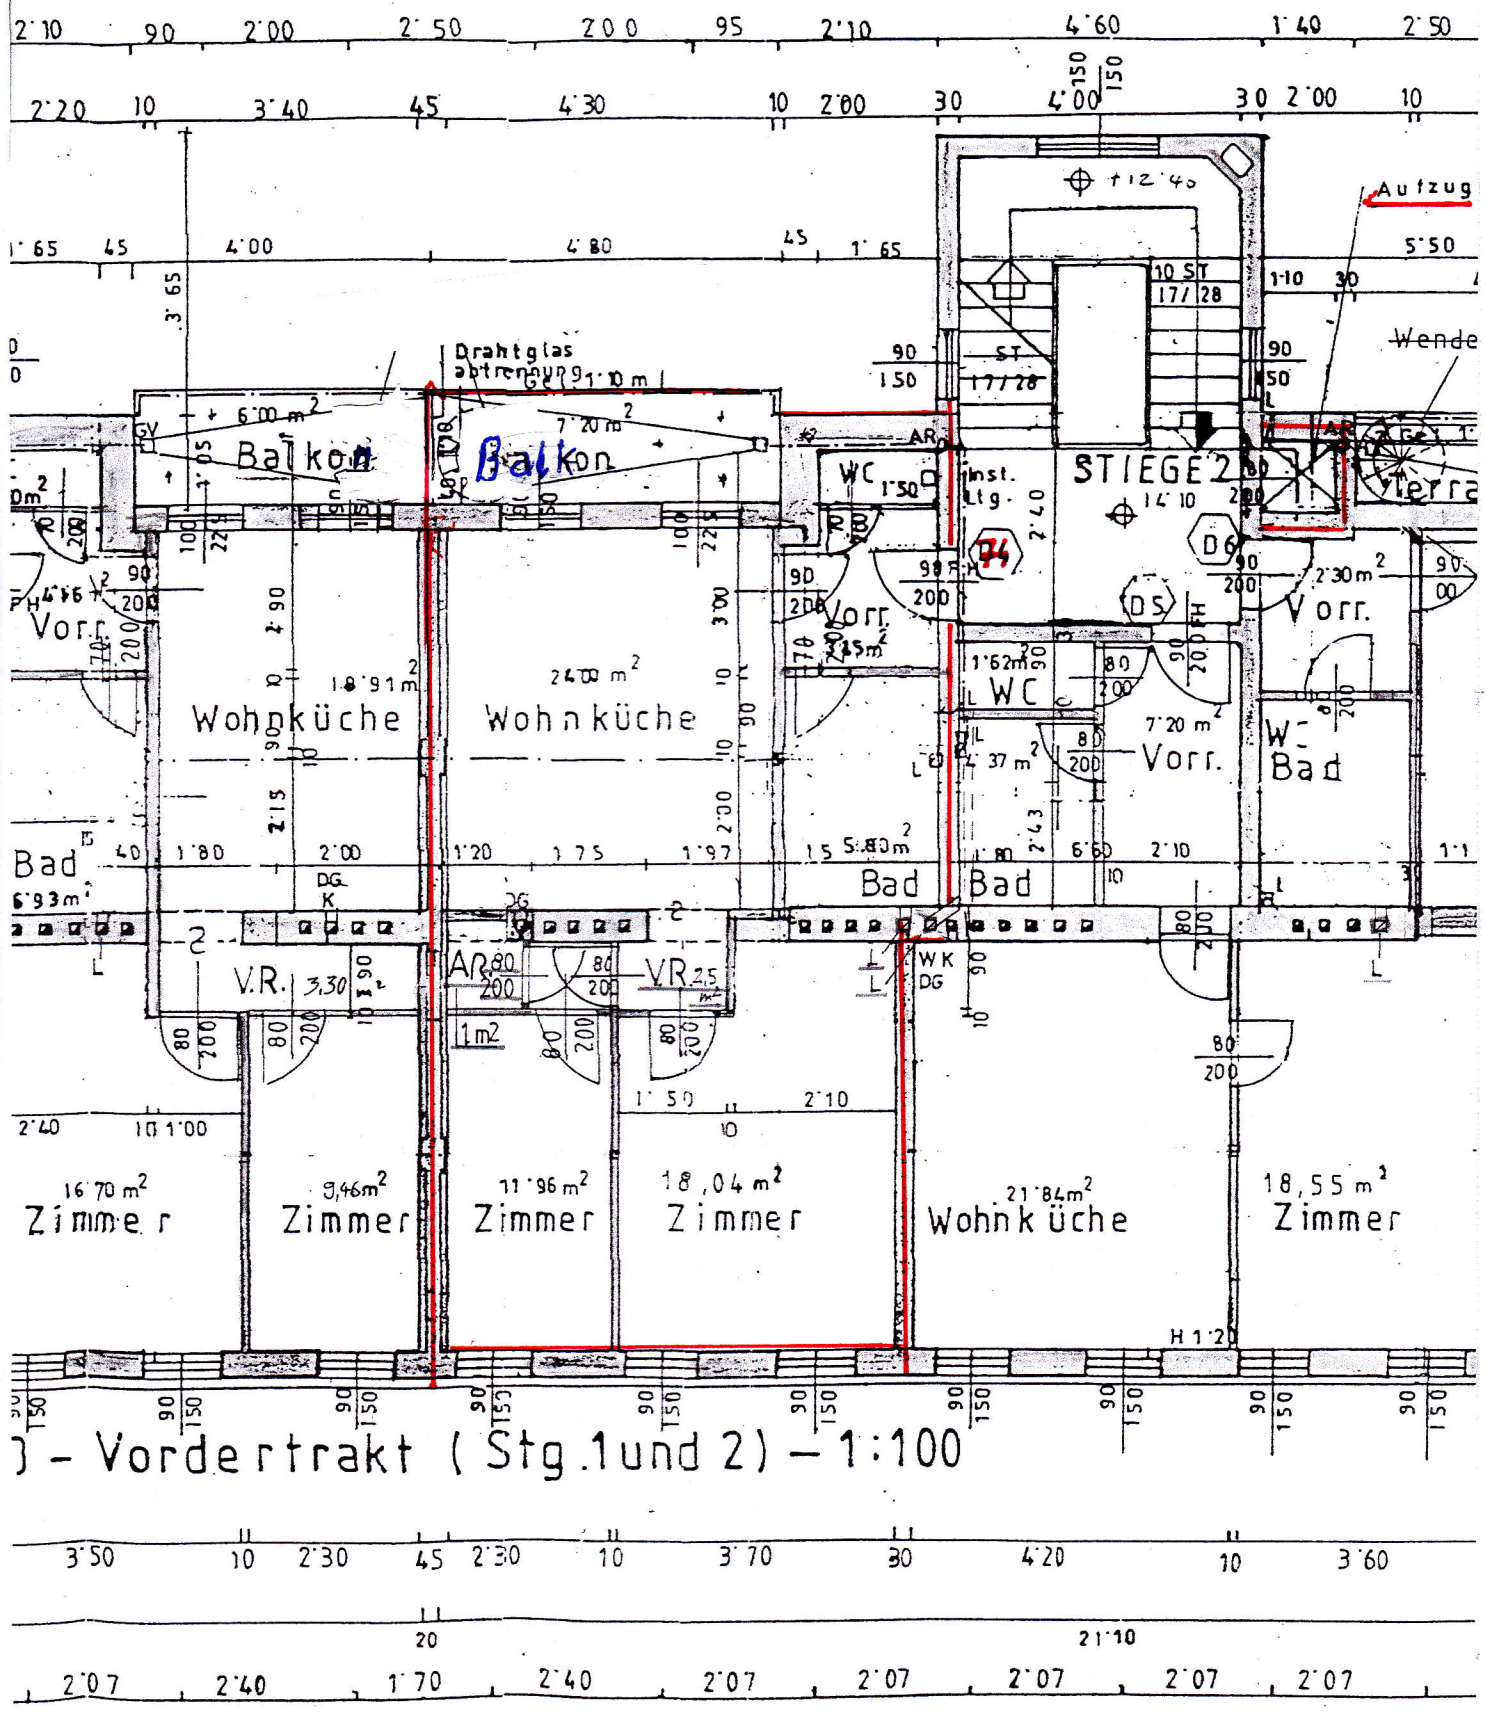

}- Vordertrakt (Stg. 1 und 2) - 1:100