

This architectural floor plan depicts a residential building with a complex layout. The plan includes the following rooms and features:

- Garage:** Located at the top left, labeled "GARAGE NICHT UNTERKELLERT" (Garage not basemented).
- Hobbyraum (Hobby Room):** A large room on the right side, labeled "HOBBYR. 52,28 M<sup>2</sup> PVC".
- Schlafzimmer (Bedroom):** Labeled "SCHL. 37,8 M<sup>2</sup> 2 x 14".
- Vorraum (Entrance Hall):** Labeled "VORR. 12,85 M<sup>2</sup> +53 PVC".
- Lager (Storage):** Two storage areas are shown: "LAGER 13,02 M<sup>2</sup> ESTR." and "LAGER 13,60 M<sup>2</sup> ESTRICH".
- Brennraum (Heating Room):** Labeled "BRENNRM. 11,30 M<sup>2</sup> ESTRICH".
- Anschl. (Connection):** Labeled "ANSCHL. 3,85 M<sup>2</sup> 2,41 ESTR".
- Heizraum (Heating Room):** Labeled "HEIZR. 14,35 M<sup>2</sup> GAS, ALLE SCHR. 100".
- Gang (Corridor):** Labeled "GANG 6,37 M<sup>2</sup> ESTR.".
- Staircase:** Indicated by "ST" and "100".
- Garage:** Labeled "GARAGE NICHT UNTERKELLERT".
- Technical Details:** The plan includes various technical specifications such as "PVC-H", "PVC", "ESTR", "ESTRICH", "GAS", "ALLES SCHR.", "100", "150", "200","9950", "10000".


STOCKLICHTEN TÜREN

ZUM STRASSENKANAL


a 60/200  
b 70/200  
c 80/200

ZIEGELMWK  
STAMPFBETON  
STAHLBETON  
WÄRMEDÄMMUNG



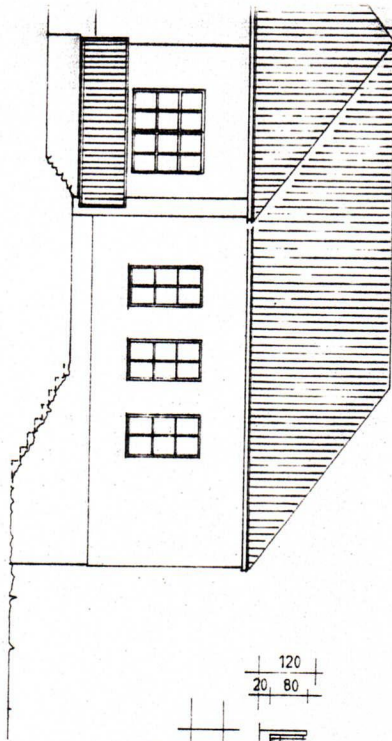

ICHT

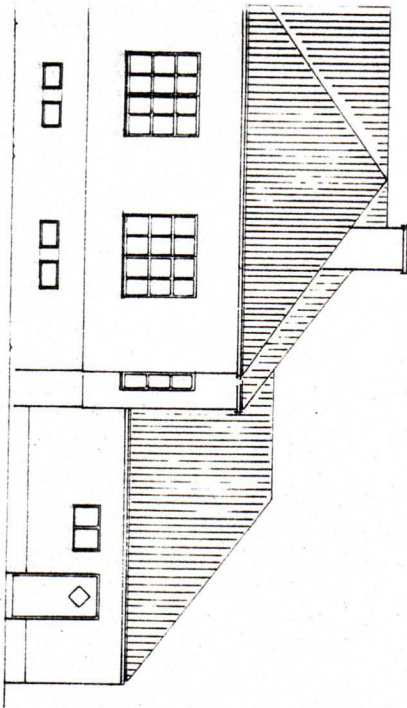

HT

120  
20 80

EINFRIEDUNG

HOLZ LATTEZAUN

770

130

2370

14,70

LAGEPLAN 1:500

MANFRED u. GABRIELE  
SILHACEK  
PARZ. NR. 885/1

STRASSE

STR. KANAL

EINFABRT  
GARAGE

PARZ. NR. 887/1

887/5

1529  
1797

573

831

640

30,00

851

170

851

888










NORDEN

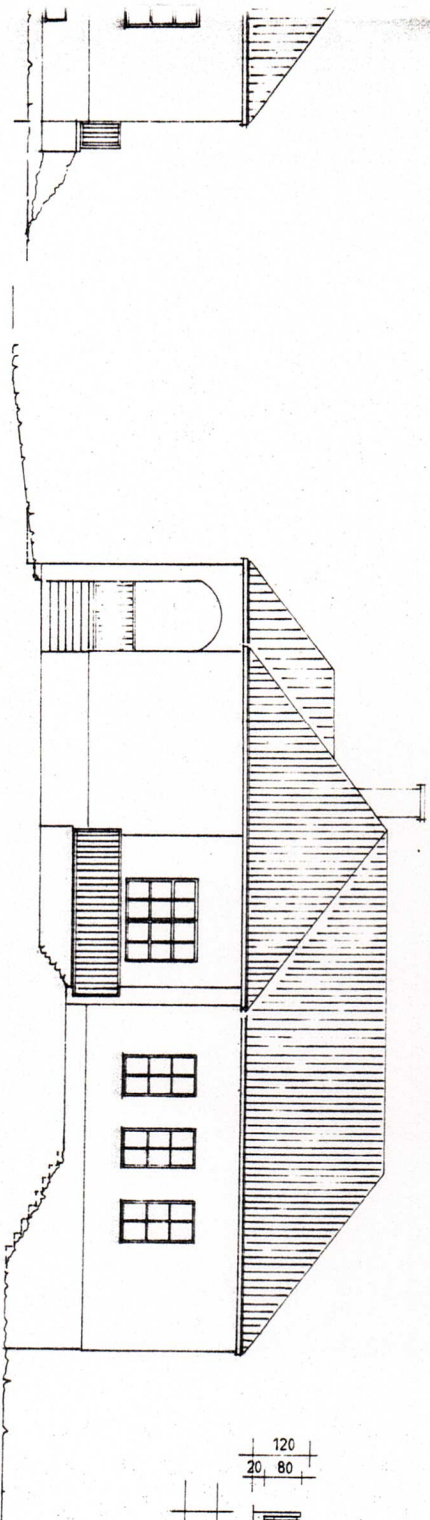




SÜDWEST - ANSICHT

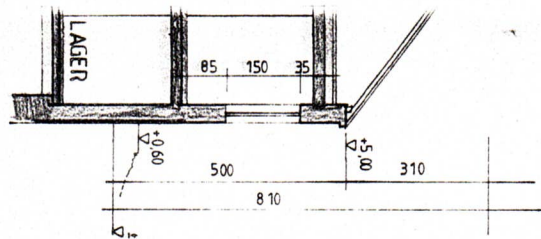


SÜDOST - ANSICHT

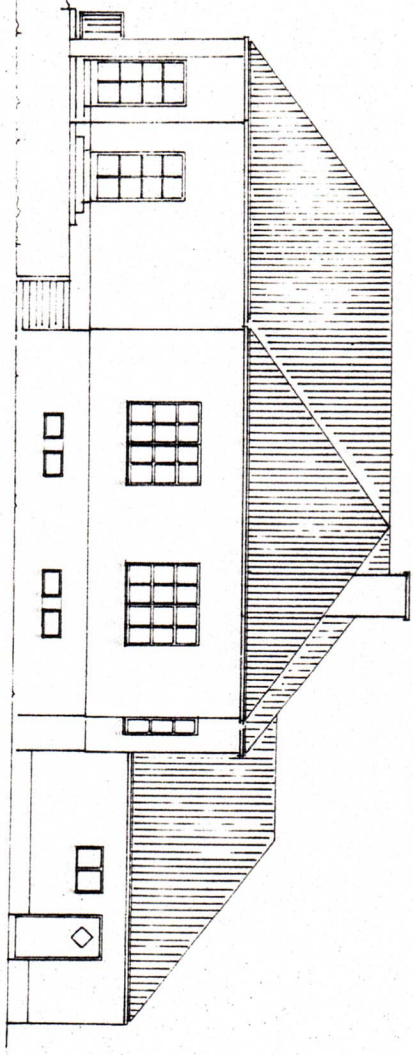


LAGEPLAN 1:500

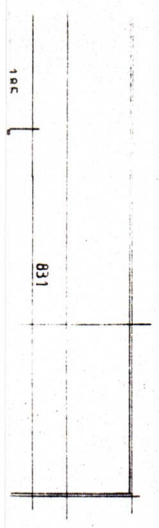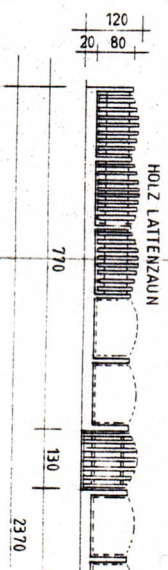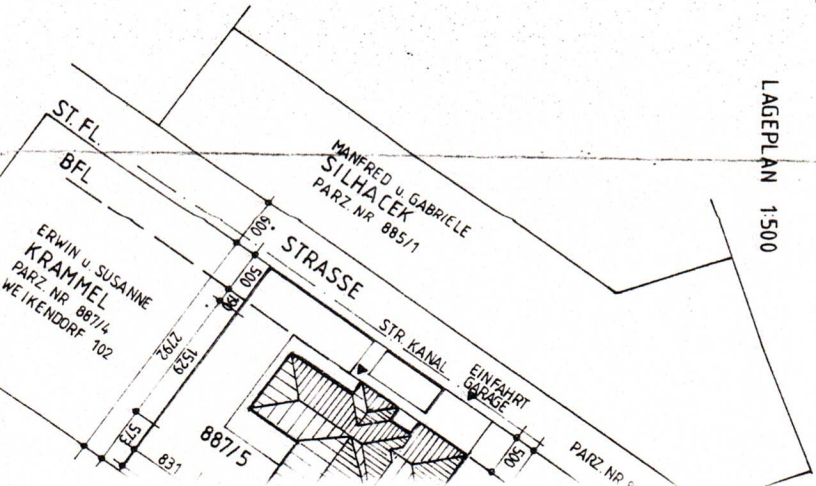


STRASSENANSICHT

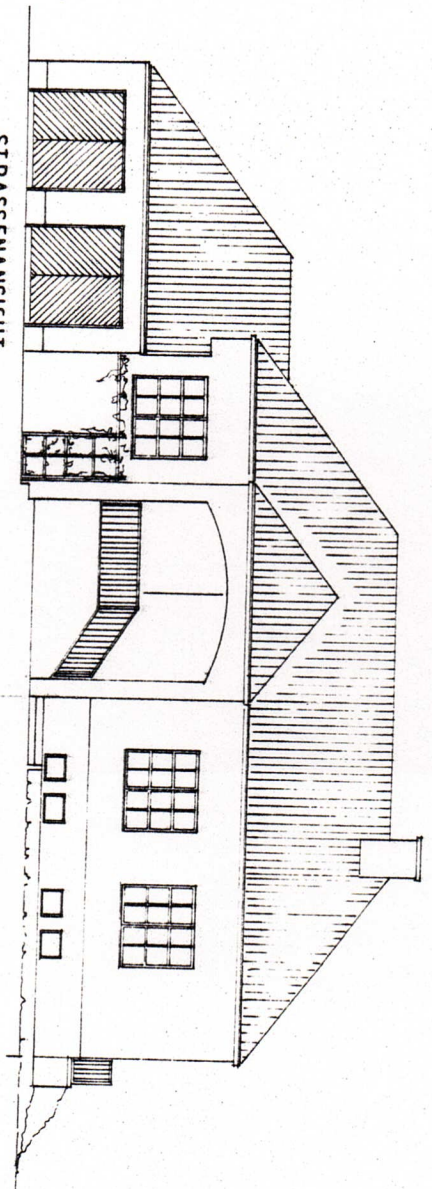

SCHNITT 1-1

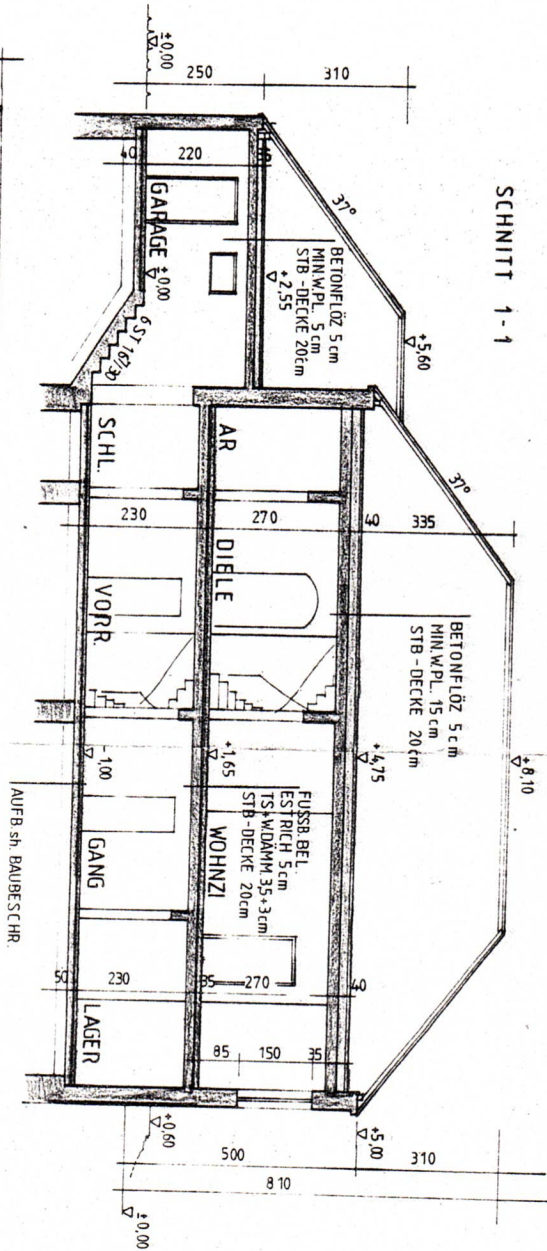

SÜDWES

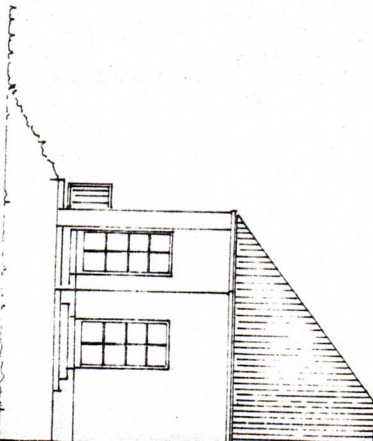

SÜDWES

