


SS:

3071

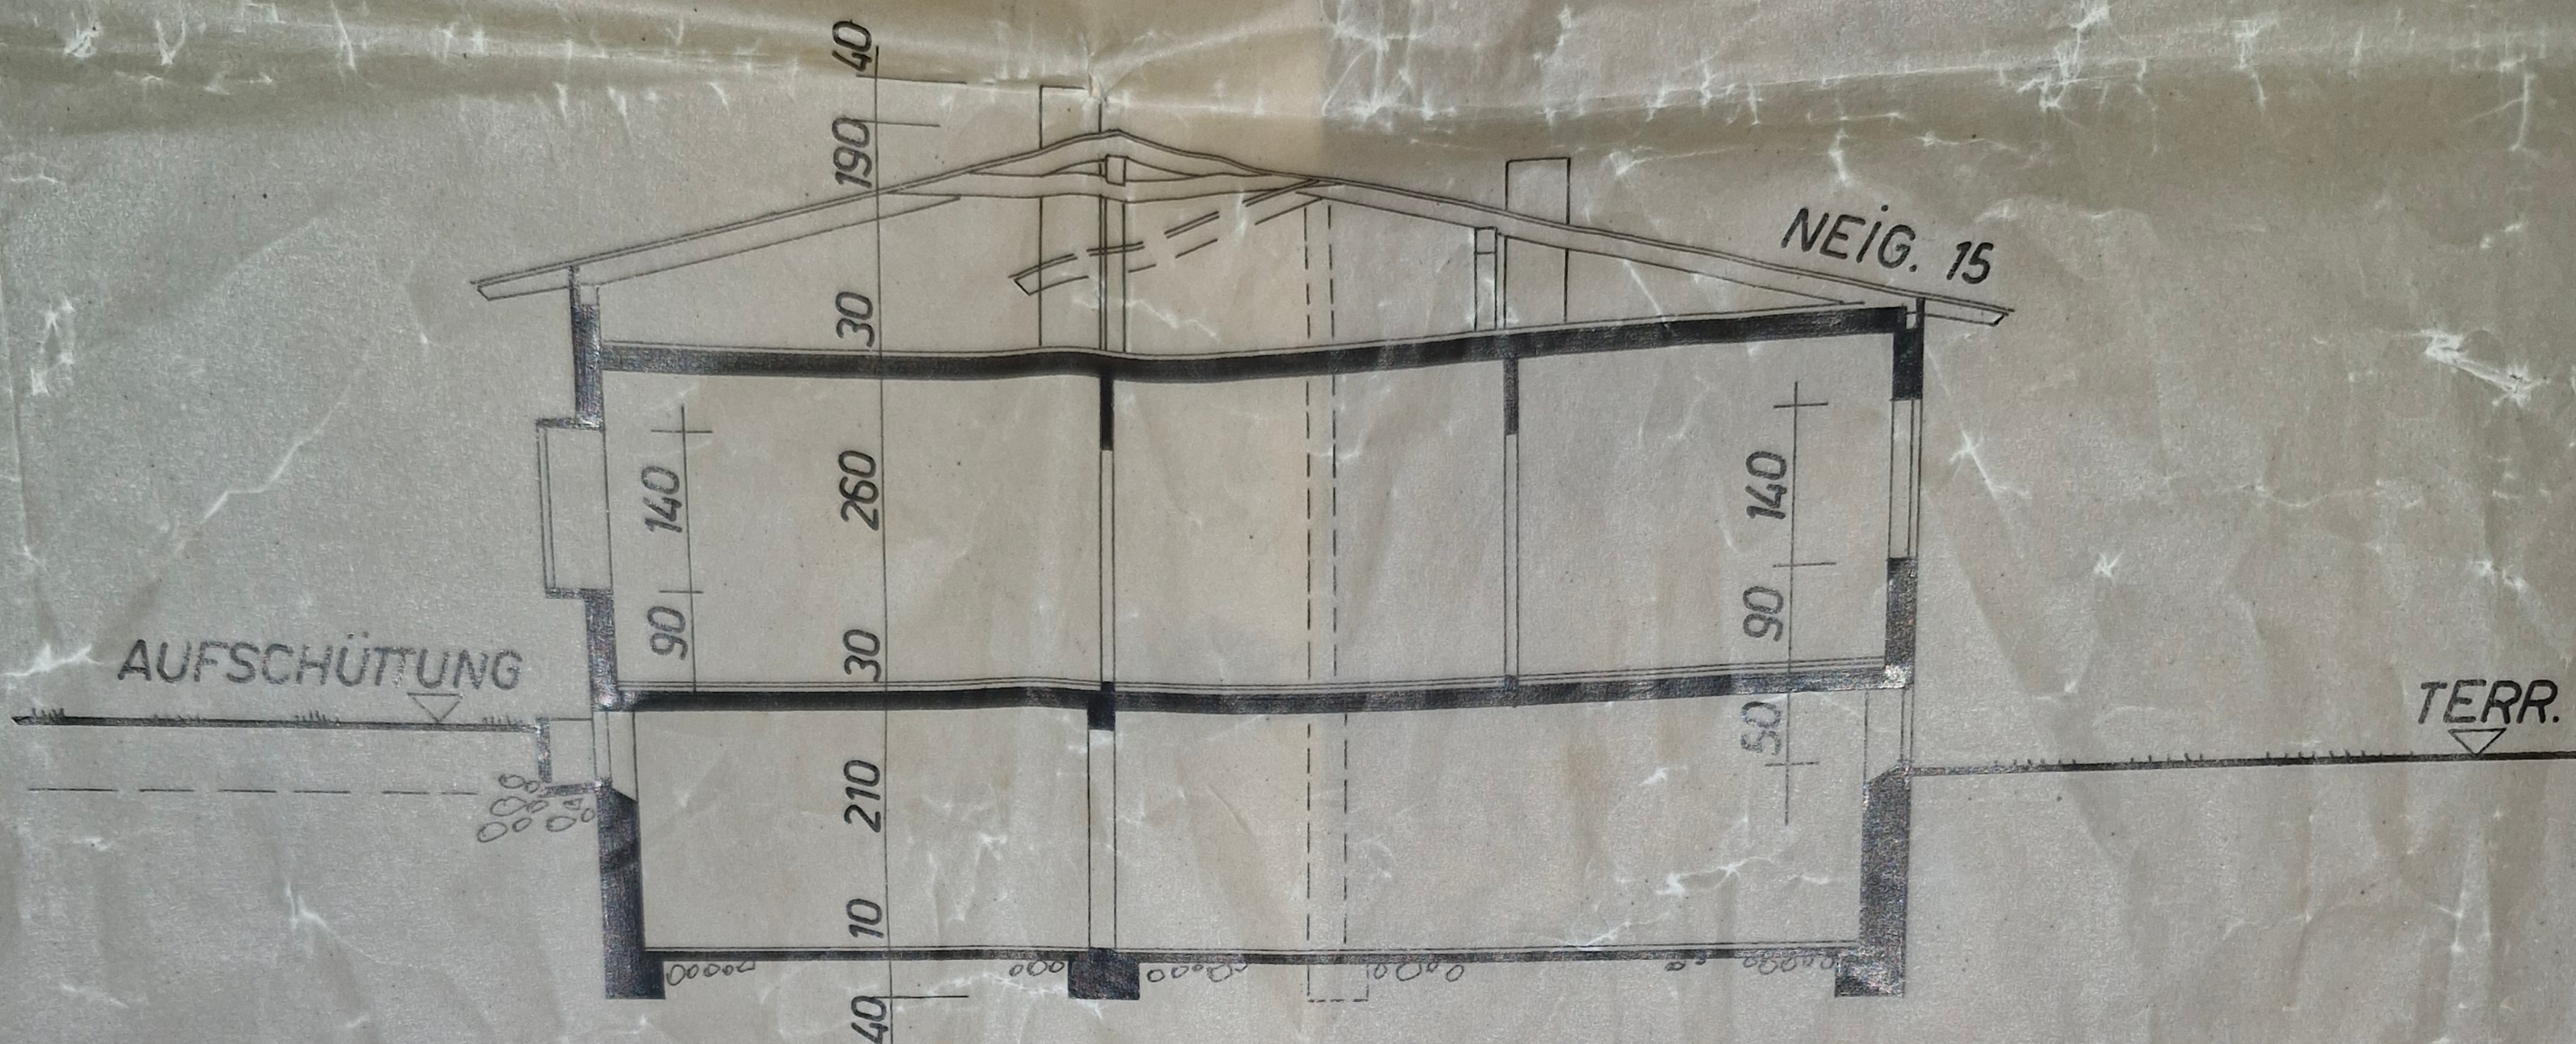

NR.	Raum	m ²
1	BRENNST.	12.04
2	KELLER	23.73
3	ABSTELLK.	12.24
4	WASCHK.	12.81
5	GEMÜSE	19.32
6	GARAGE	28.38
	Summe	108.52
7	DIELE	13.24
8	WF	2.70
9	KÜCHE	12.60
10	SPEIS	3.08
11	BAD	5.89
12	WC	1.26
13	SCHLAFR. 2	10.24
14	SCHLAFR. 3	15.77
15	SCHLAFR. 4	13.80
16	WOHNZ.	20.82
17	SCHLAFR. 1	13.95
	Summe	113.35