


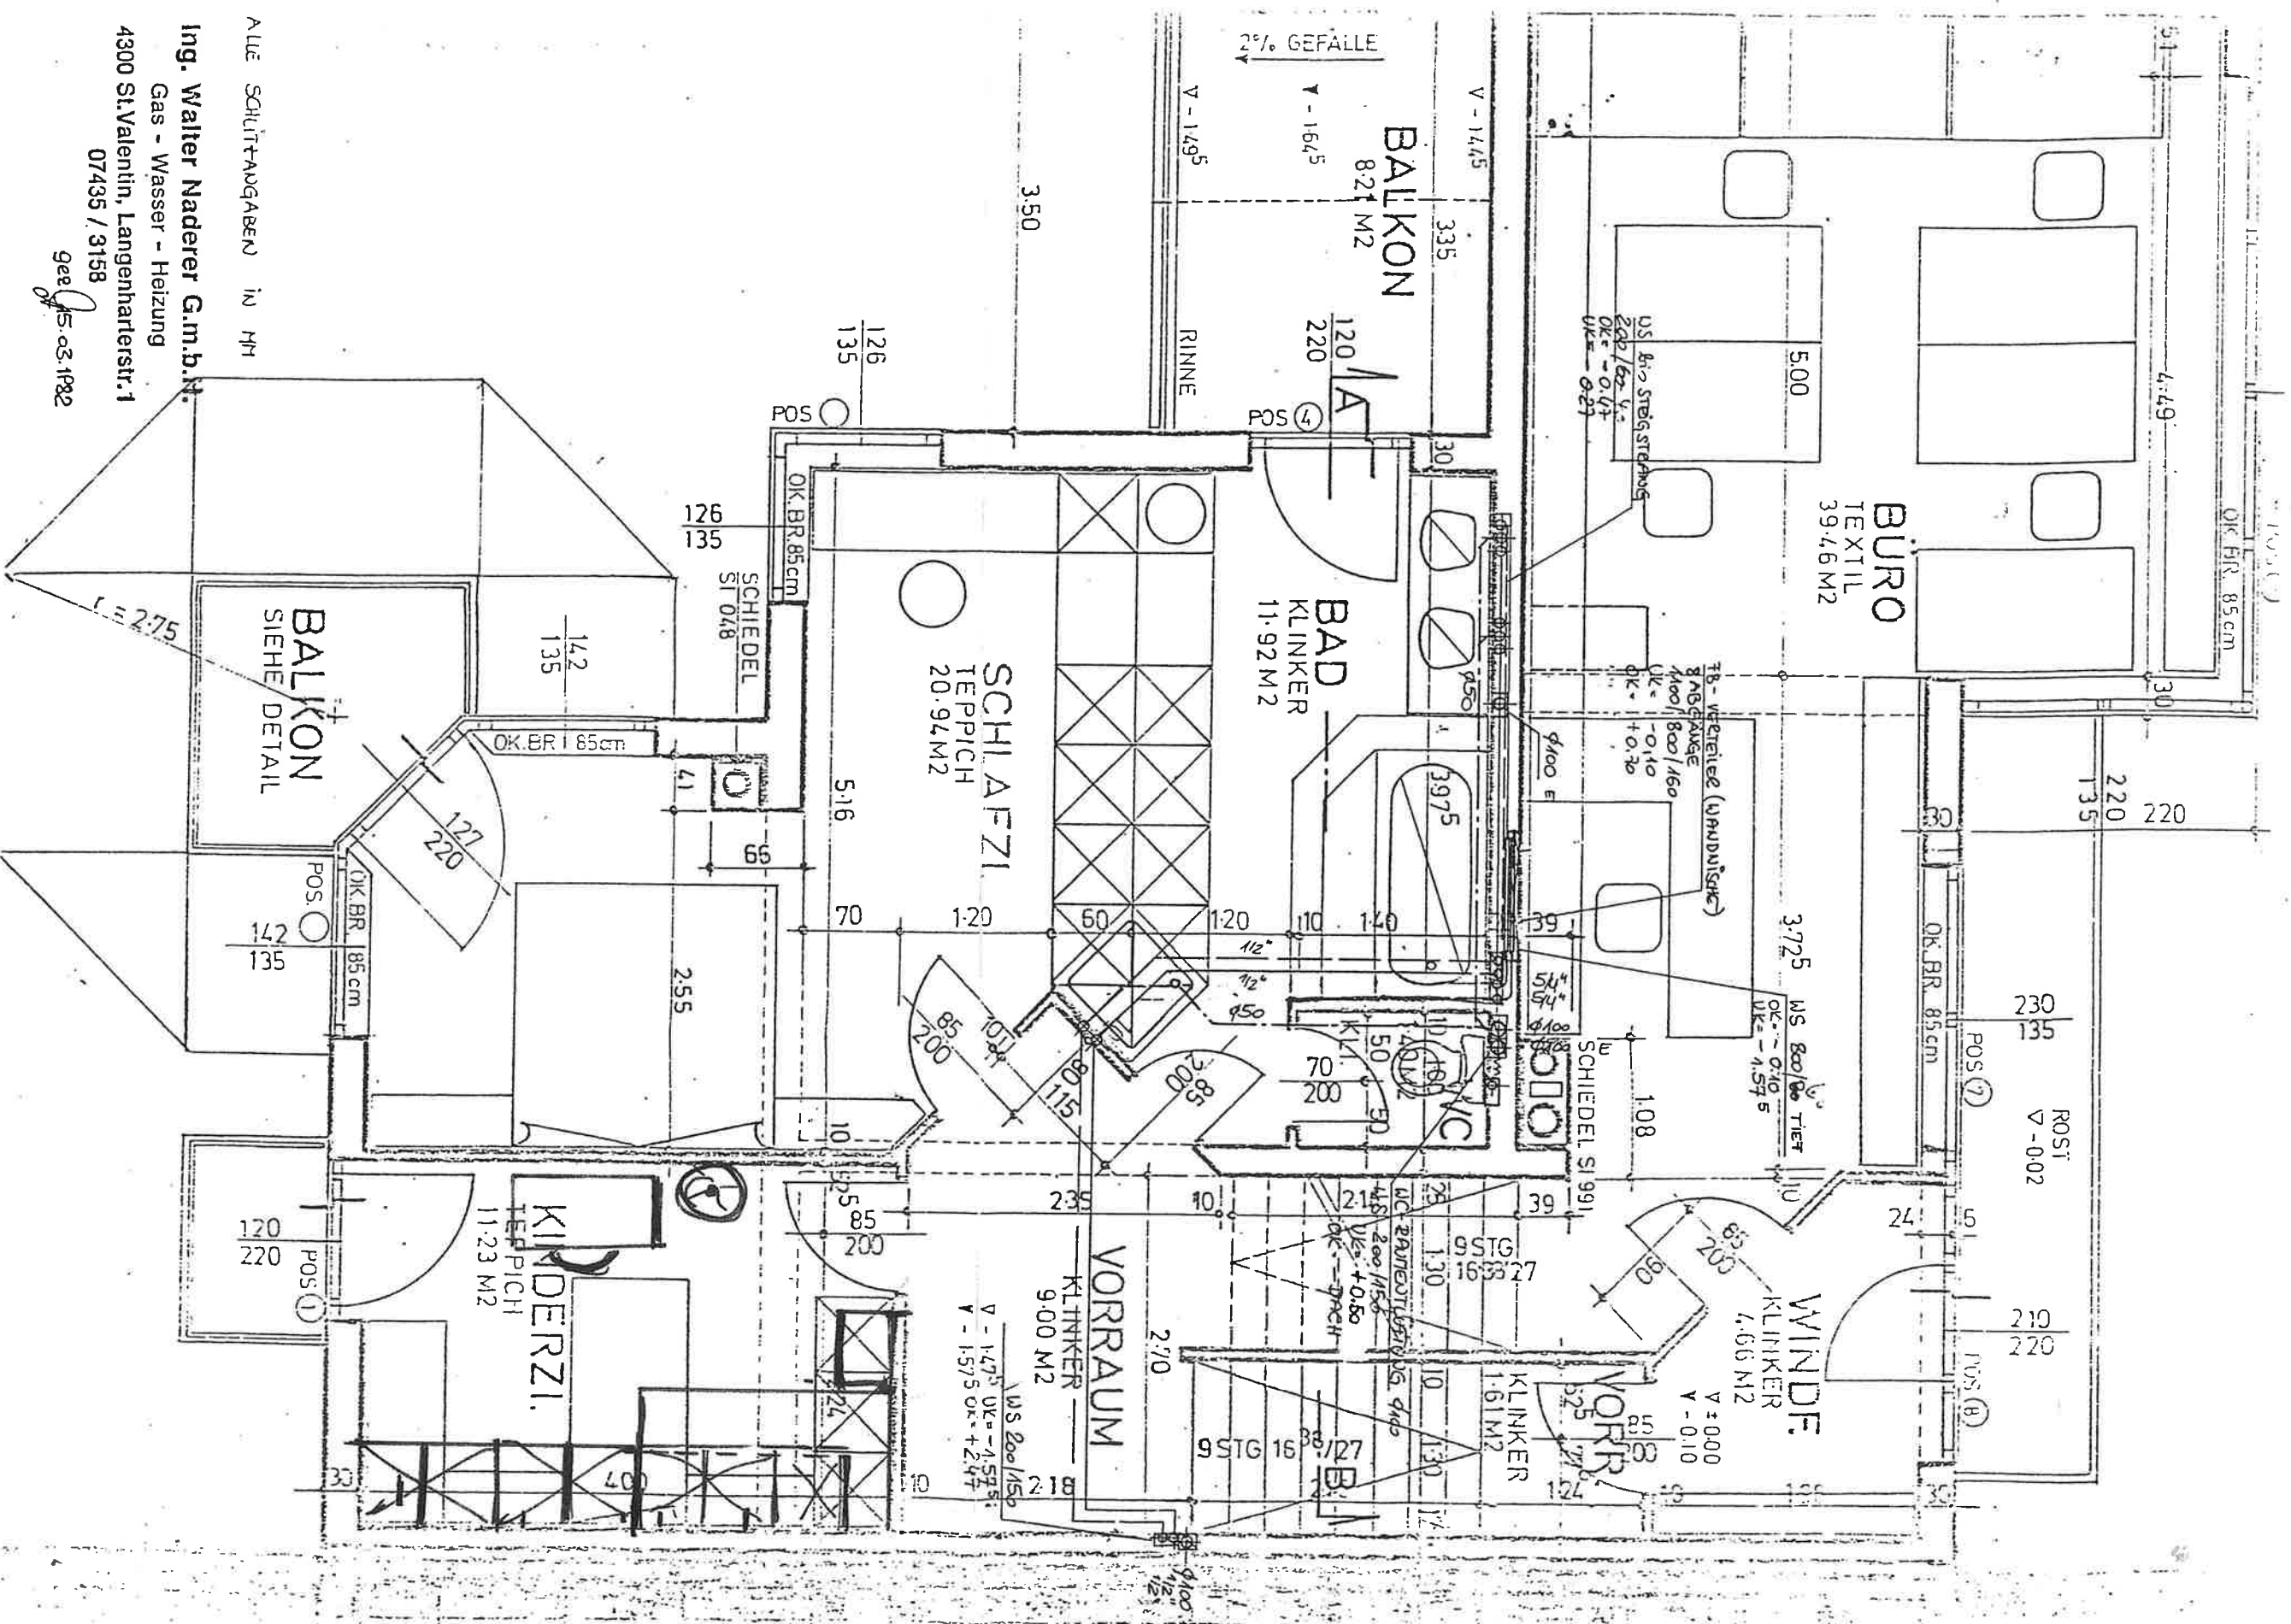

Alle Schittangaben in MM

Ing. Walter Naderer G.m.b.H.

Gas - Wasser - Heizung

4300 St. Valentin, Langenharterstr. 1

07435 / 3158

15.03.1982