

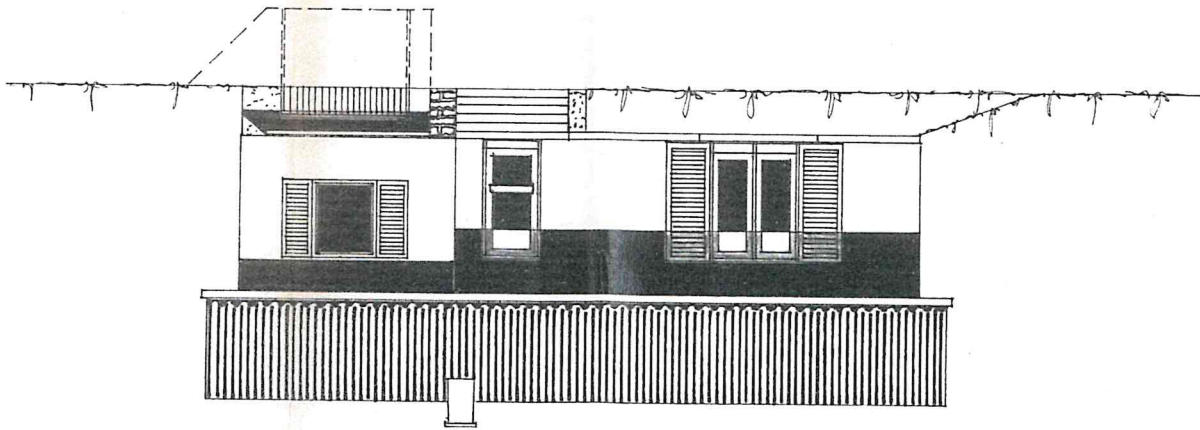


gemeinde waldviertel, KAI
DIT. WOHNHAF: 8020 GRAZ, M#

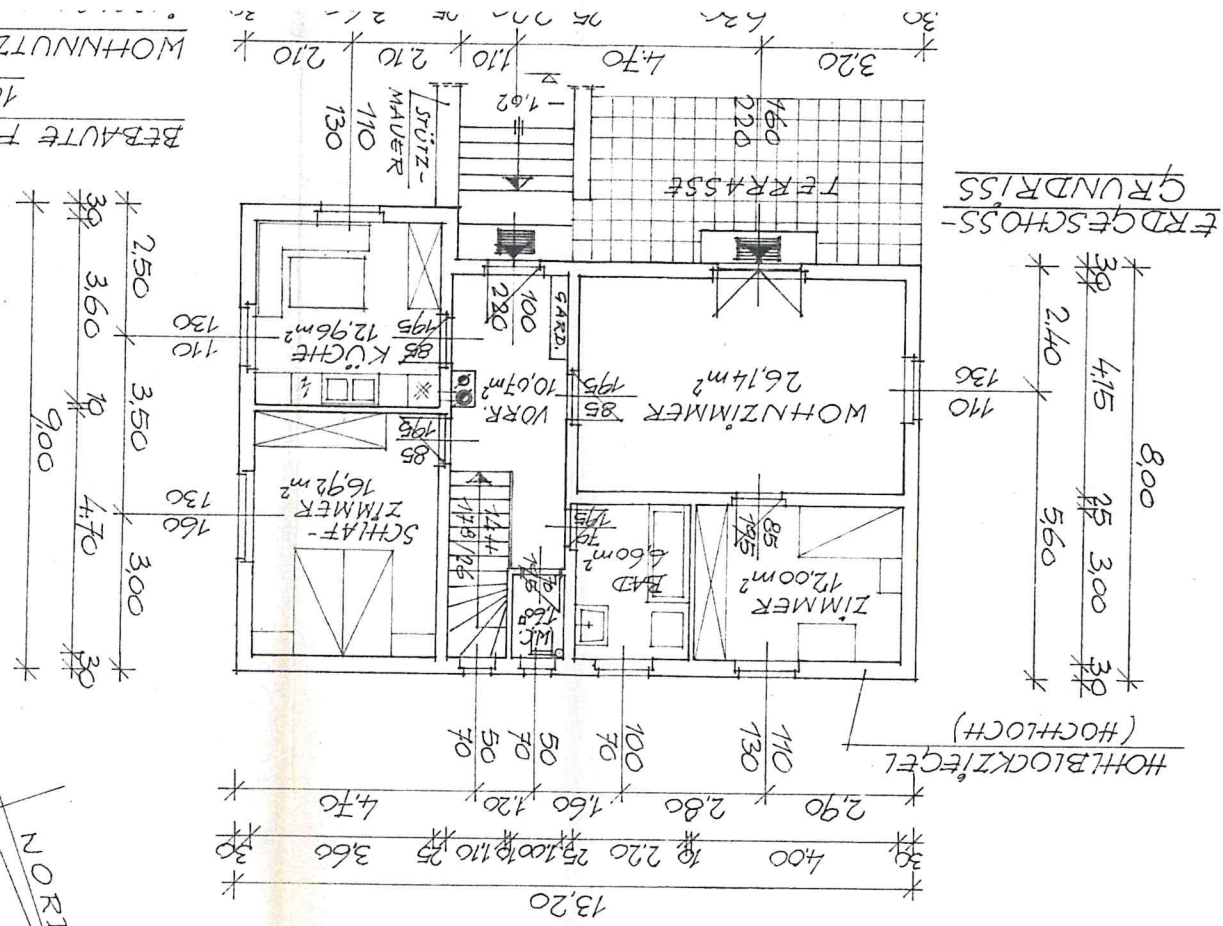


SÜD - ANSICHT

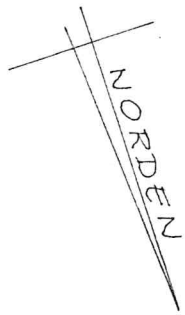

BETBAUTE FLÄCHE:
109.80m²
WOHNNUTZFLÄCHE:


This architectural drawing shows a perspective view of a building facade. The central part of the facade is a white rectangular section with two windows, each featuring dark shutters. To the right of this central section is a side section with a textured, stone-like wall and three small, dark rectangular windows. The building is set on a sloping ground, indicated by a series of parallel lines representing a roof or a hillside. A small, dark rectangular object, possibly a door or a small window, is visible on the lower part of the central section. The drawing is a black and white line sketch.

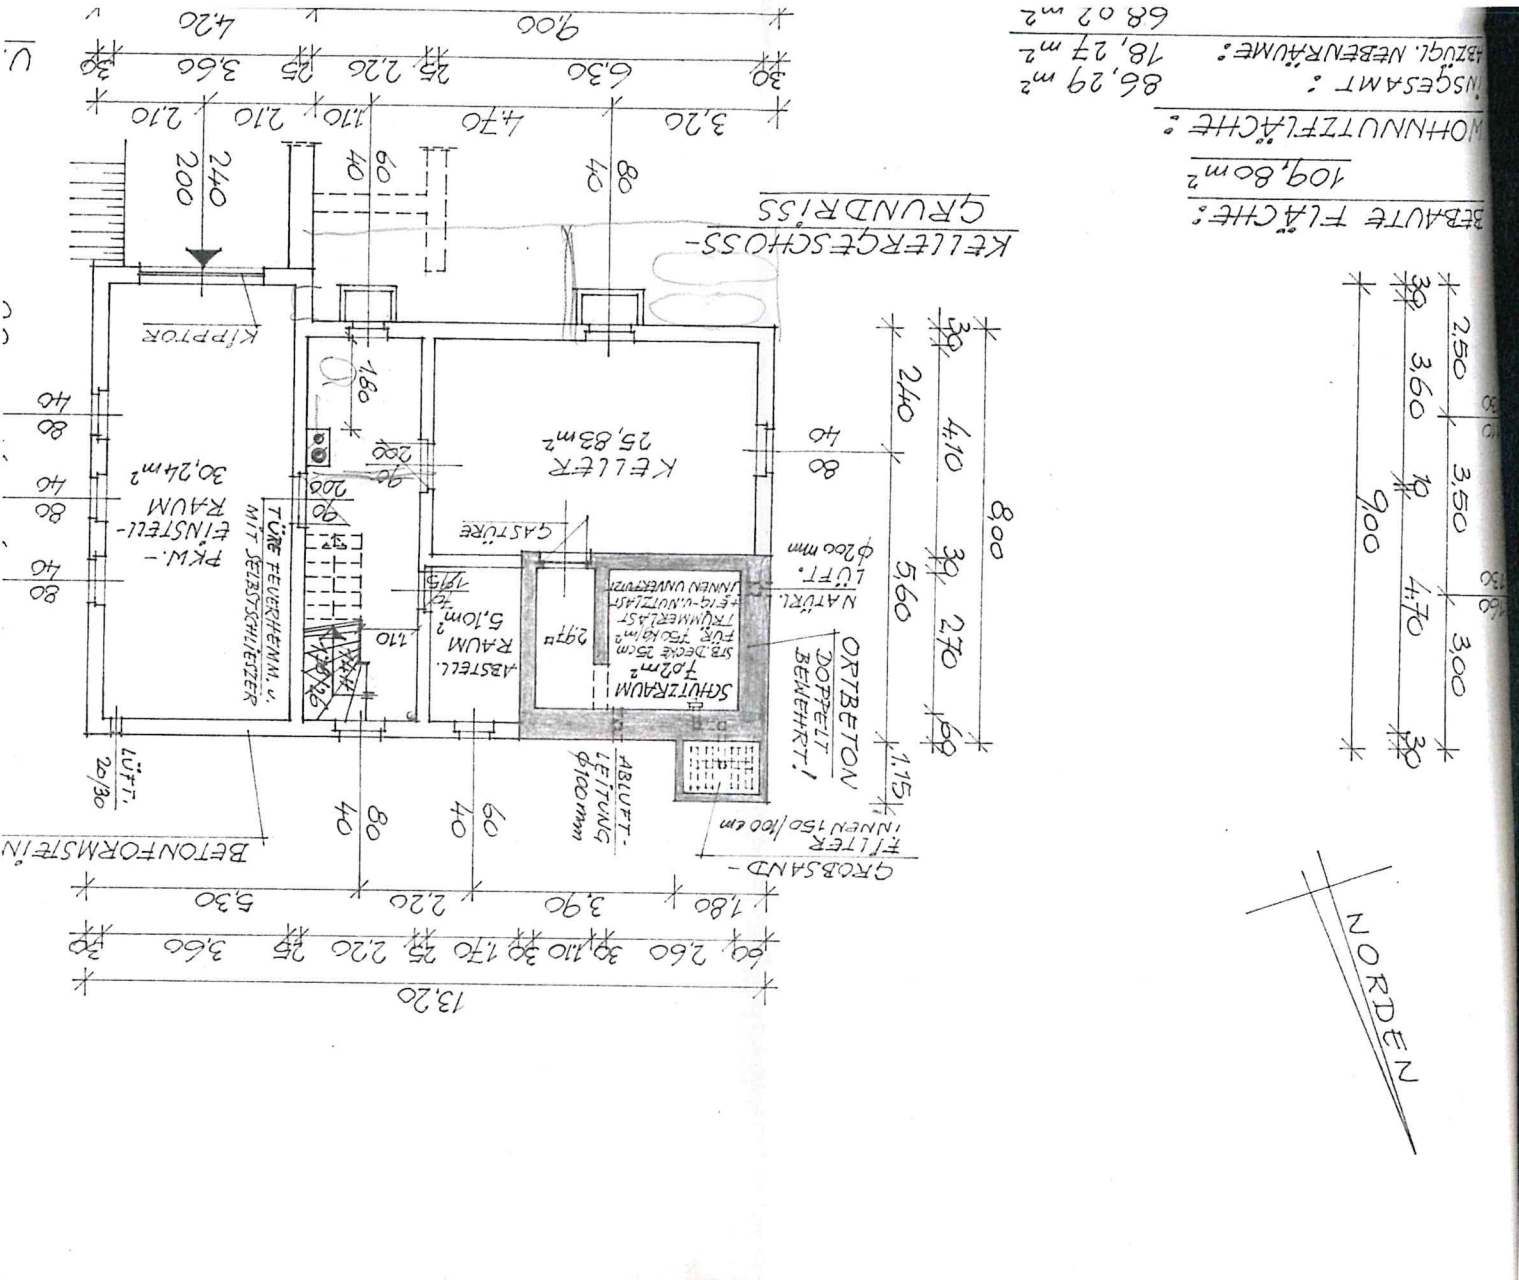

39 8.40 39
 * 9.00 *



BAUTER RAUM = 593 m³

SCHNITT

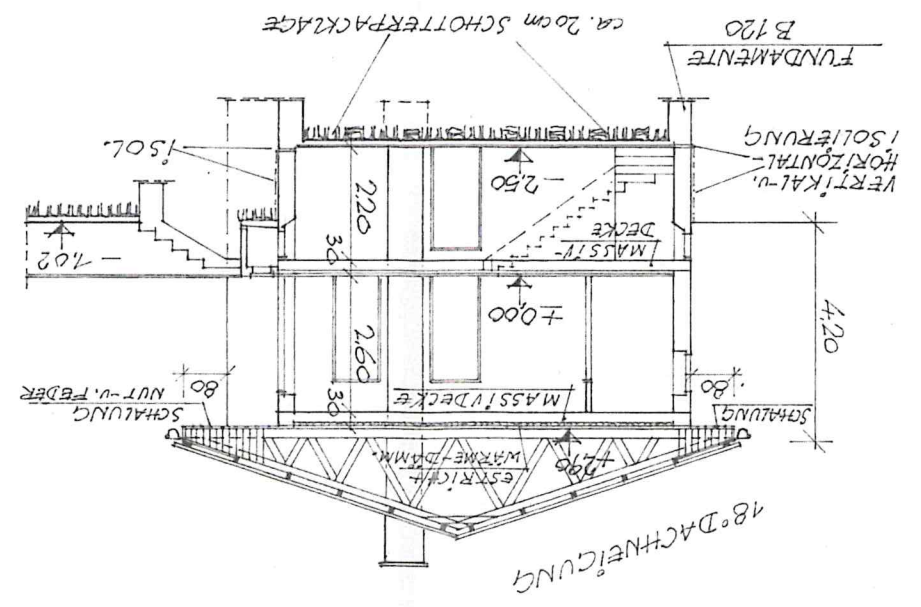


FINDKUNG:
 "WEITERNIT" P 9
 DUNKELGRAU

NORD - ANSICHT

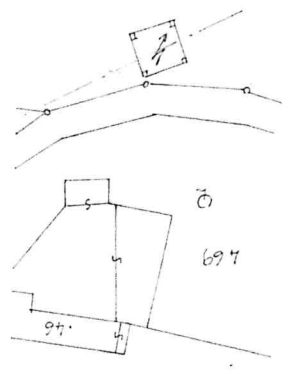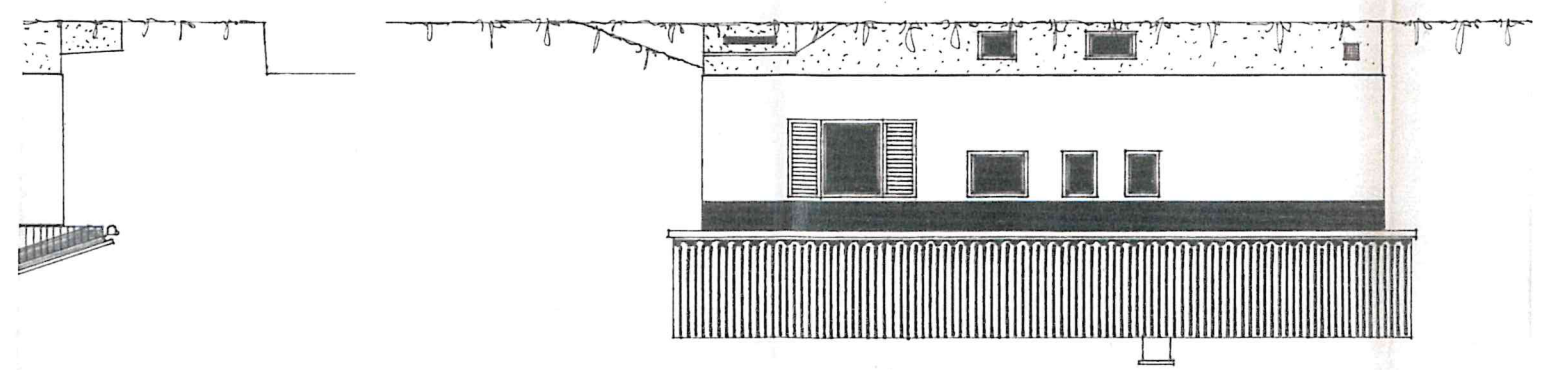


1STÄTTEN BEI VASO

45


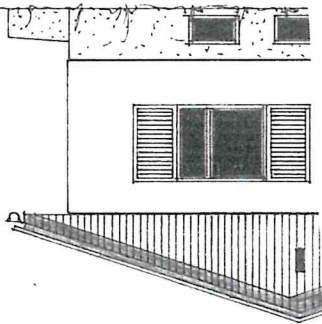


ANSICHT

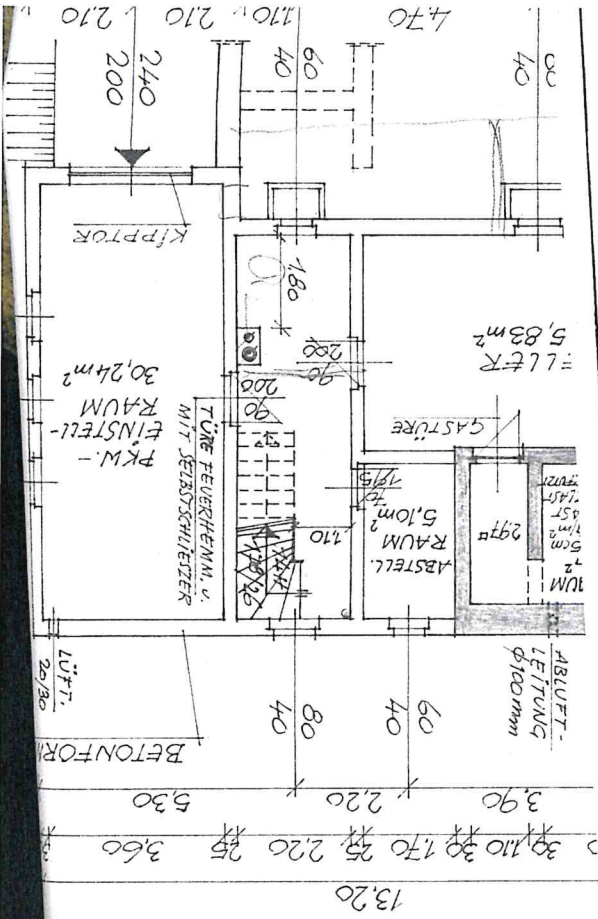

ANRAUMER:
462/1 ERICH v. AGNES
8101 GRATKORN
BAHNWEG 298
473/3 ALGOS v. ERICA FEIN

LAGEPLAN
M. 1:1000

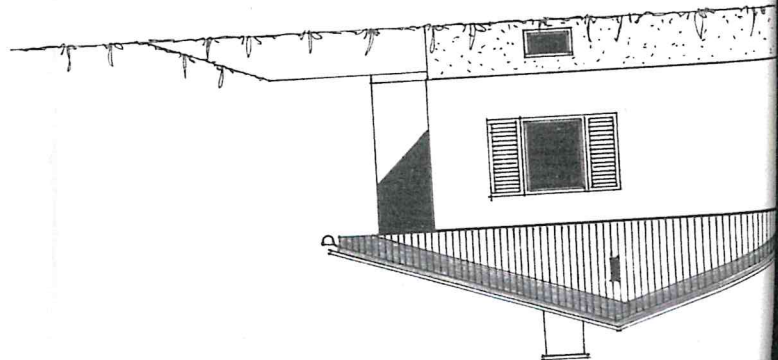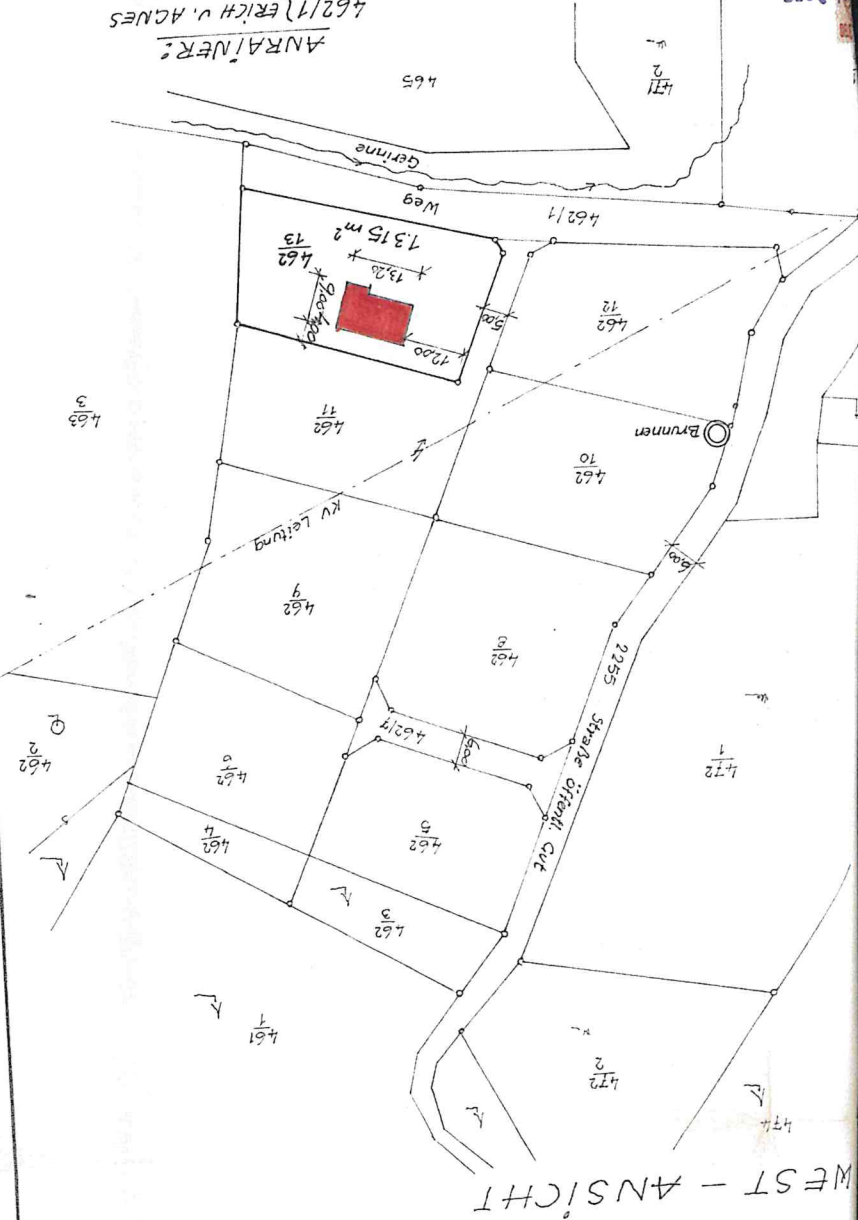

WEST - ANSICHT