


Architectural drawing
Date: 13.3.2020

Handwritten signature and date
13.3.2020

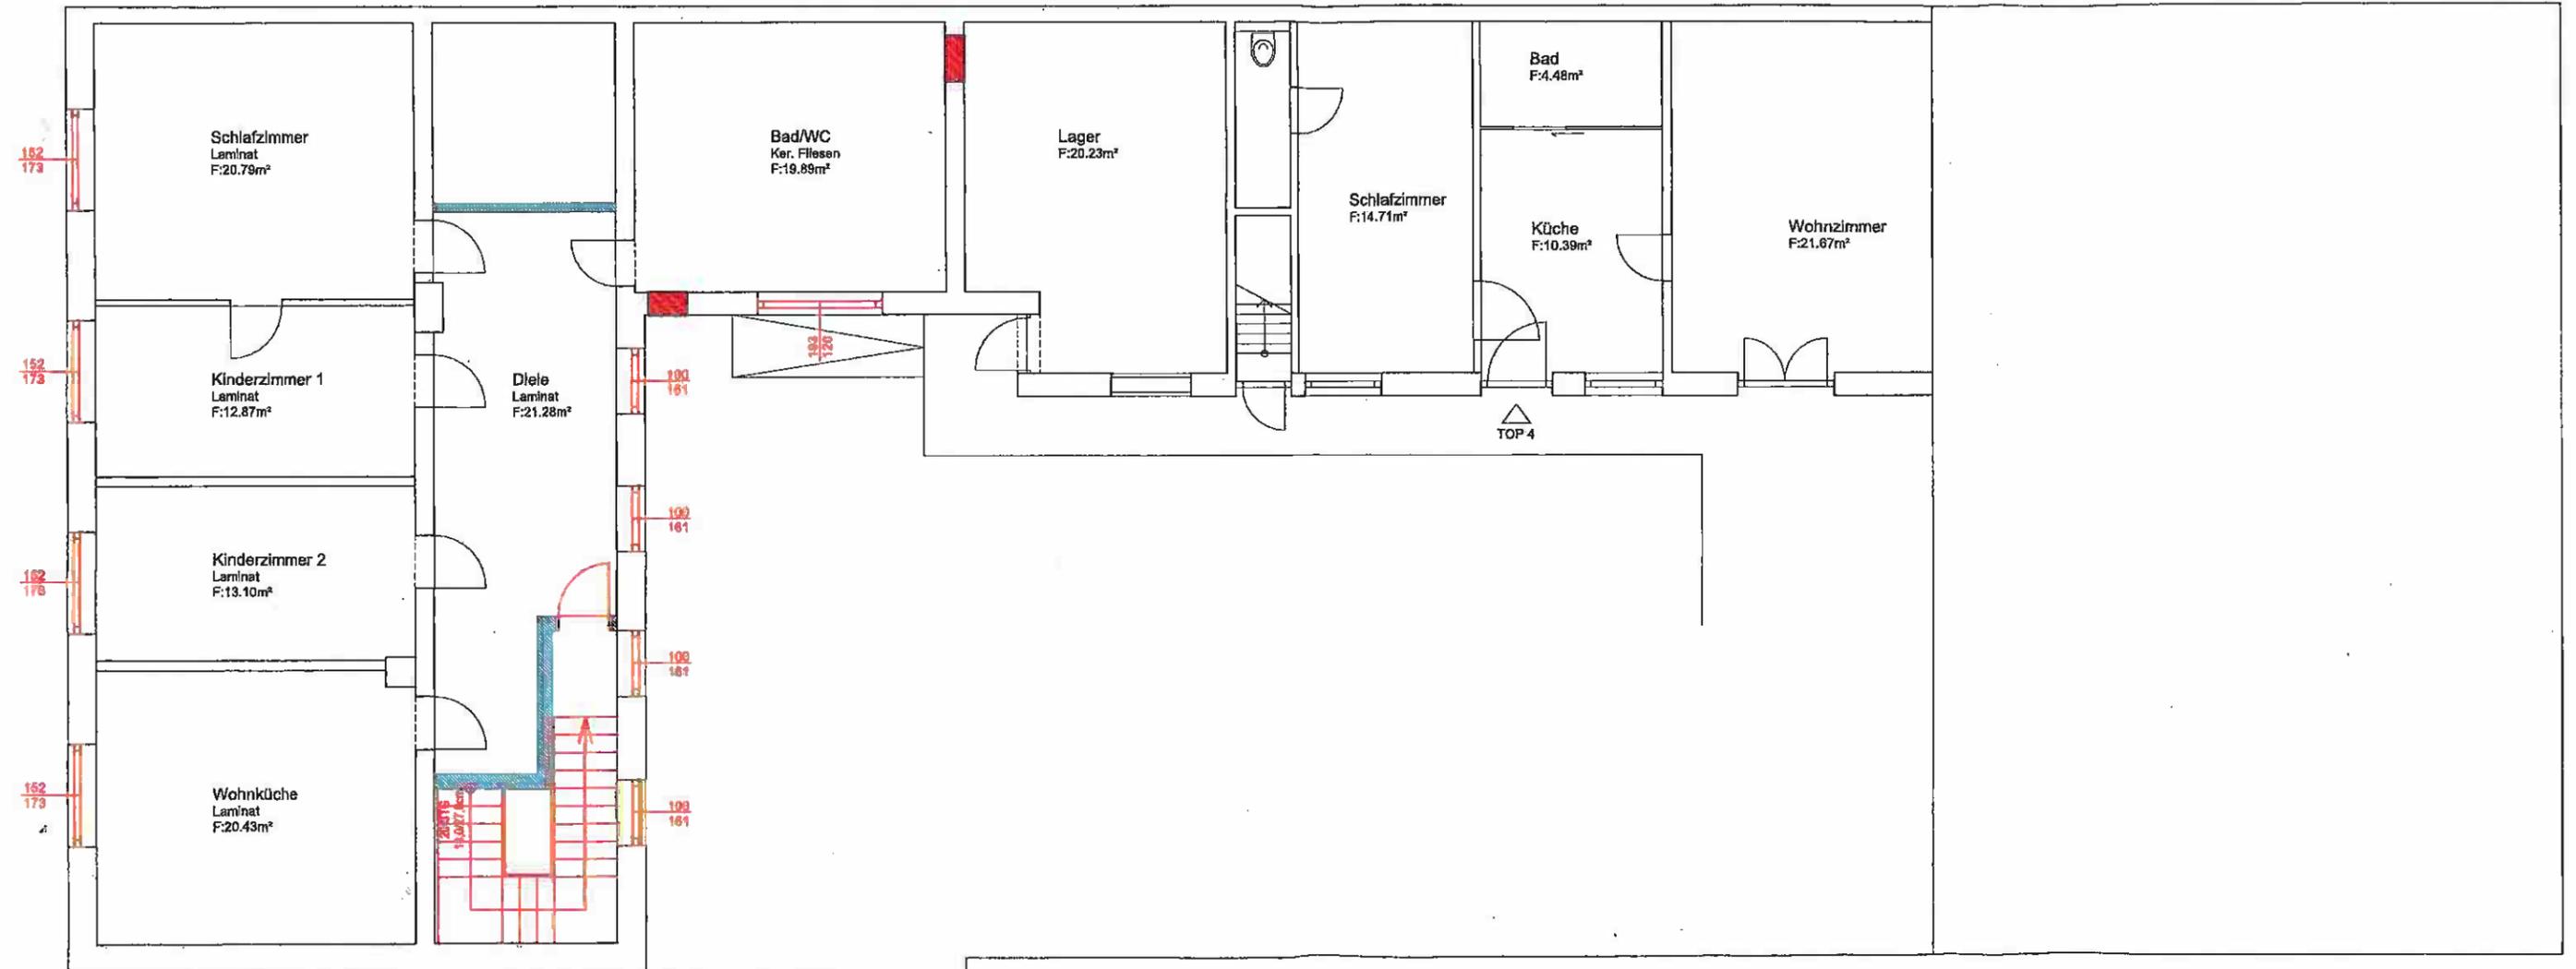

OBERGESCHOSS M 1:100
OBERE QUERGASSE 14