
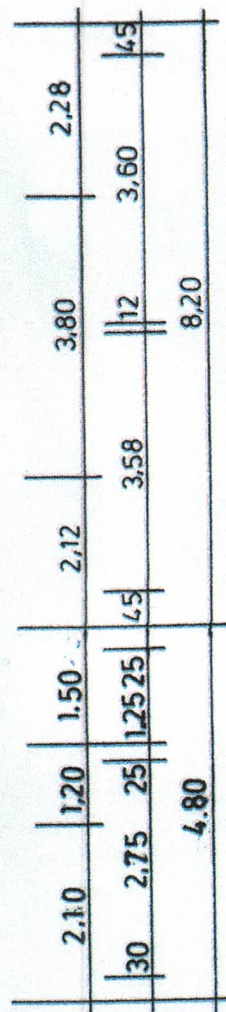


GRUNDRISS : EG

1:100

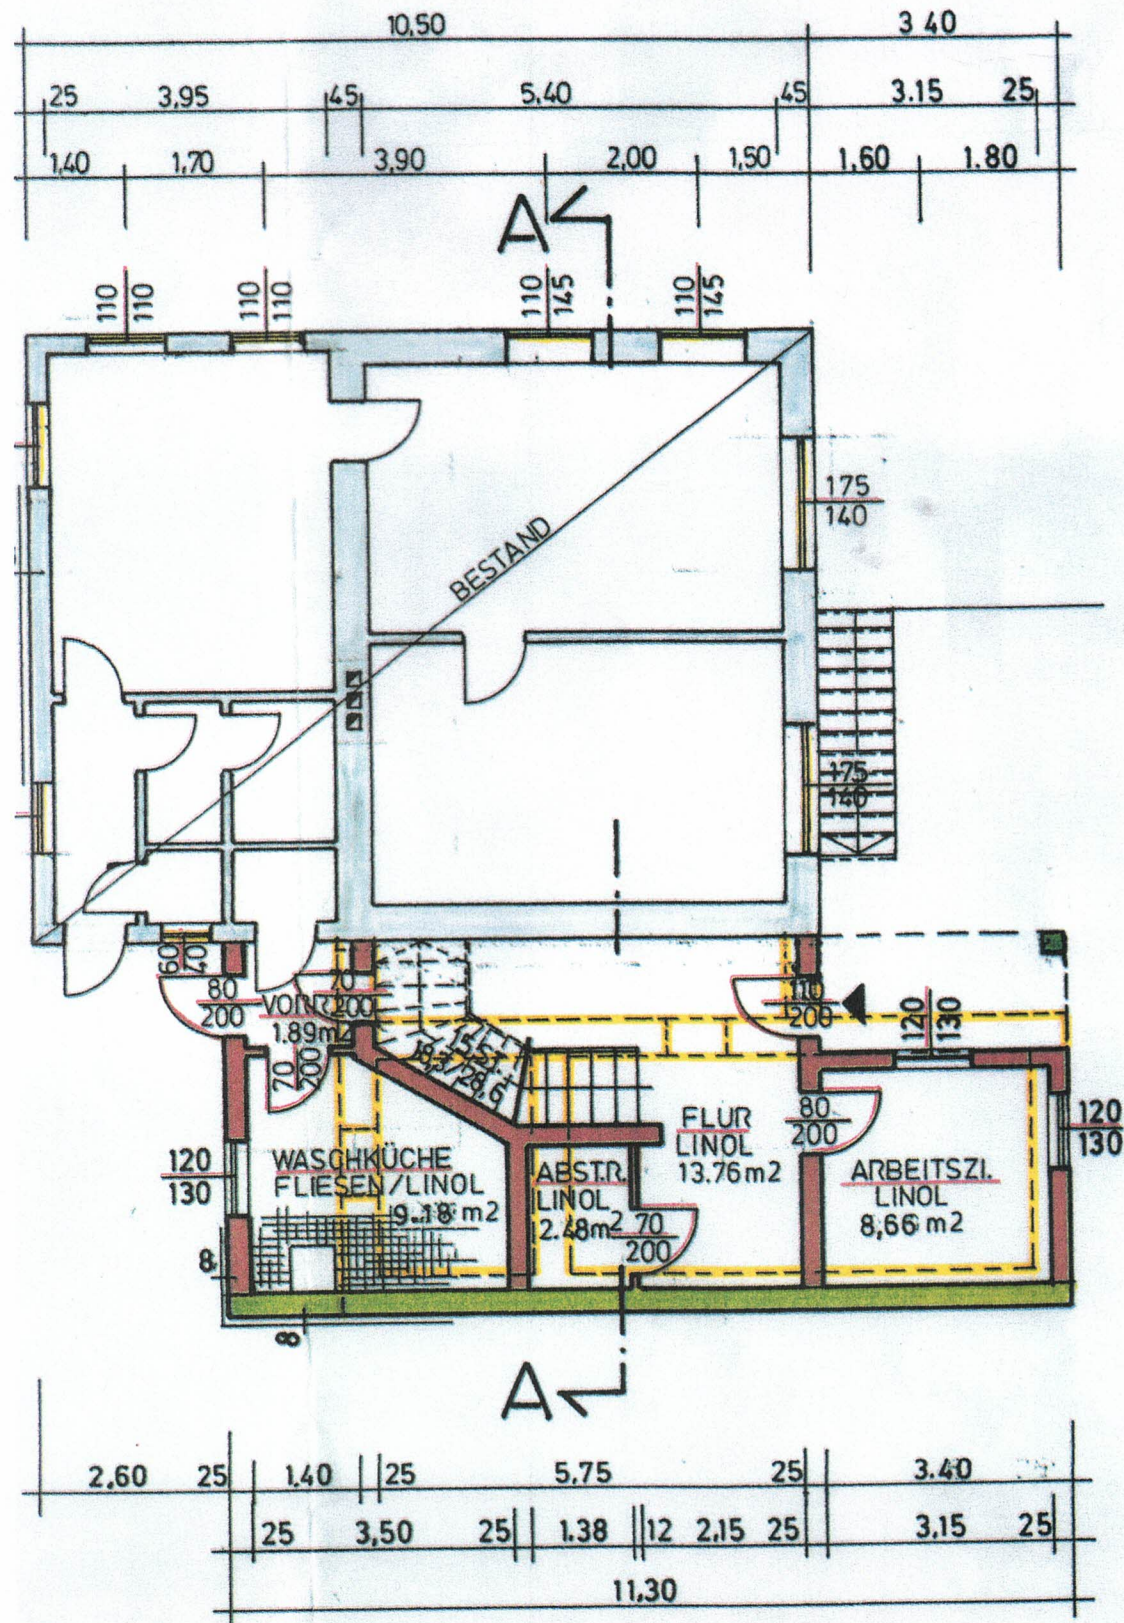

GRUNDRISS: 1.OG

1:100

