


Suprafata con
Suprafata utila
(fara zona cup)

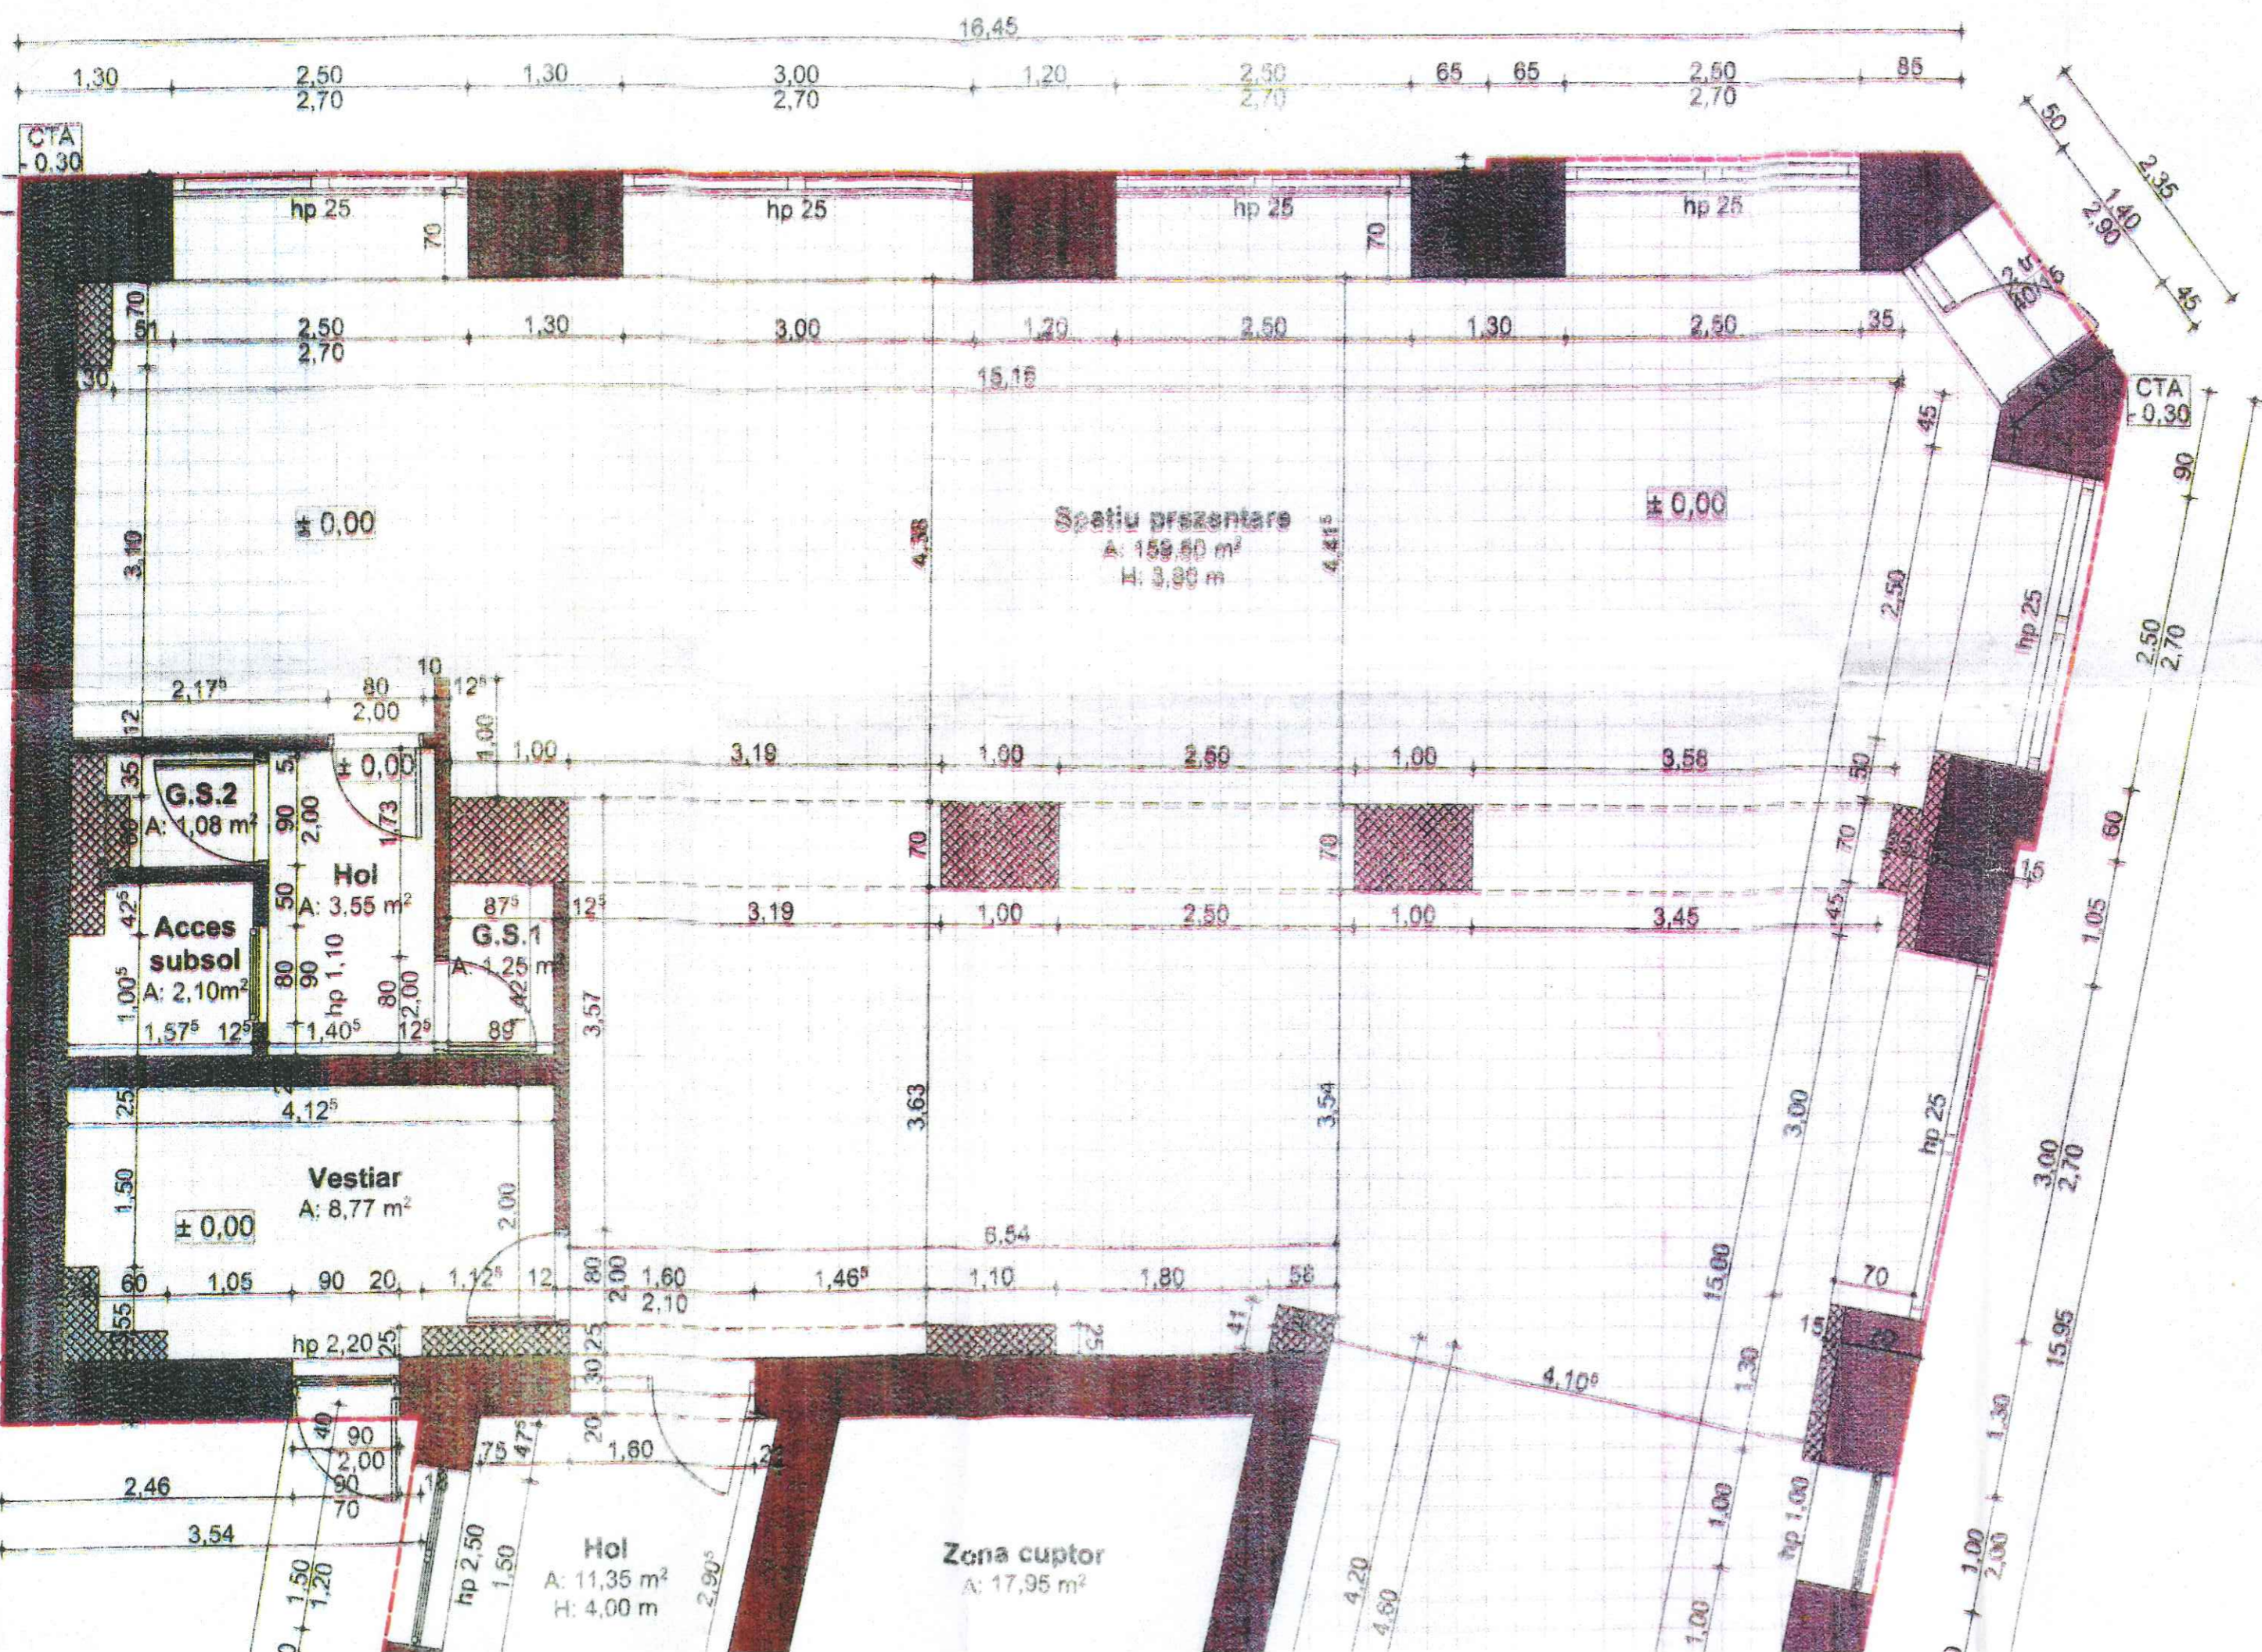

CTA
-0.30

CTA
-0.30

Spatiu prezentare
A: 159.60 m²
H: 4.00 m

± 0.00

± 0.00

G.S.2
A: 1.08 m²

Hol
A: 3.55 m²

Acces
subsol
A: 2.10 m²


G.S.1
A: 1.25 m²


Vestiar
A: 8.77 m²


Zona cupor
A: 17.95 m²

Hol
A: 11.35 m²
H: 4.00 m

Gan

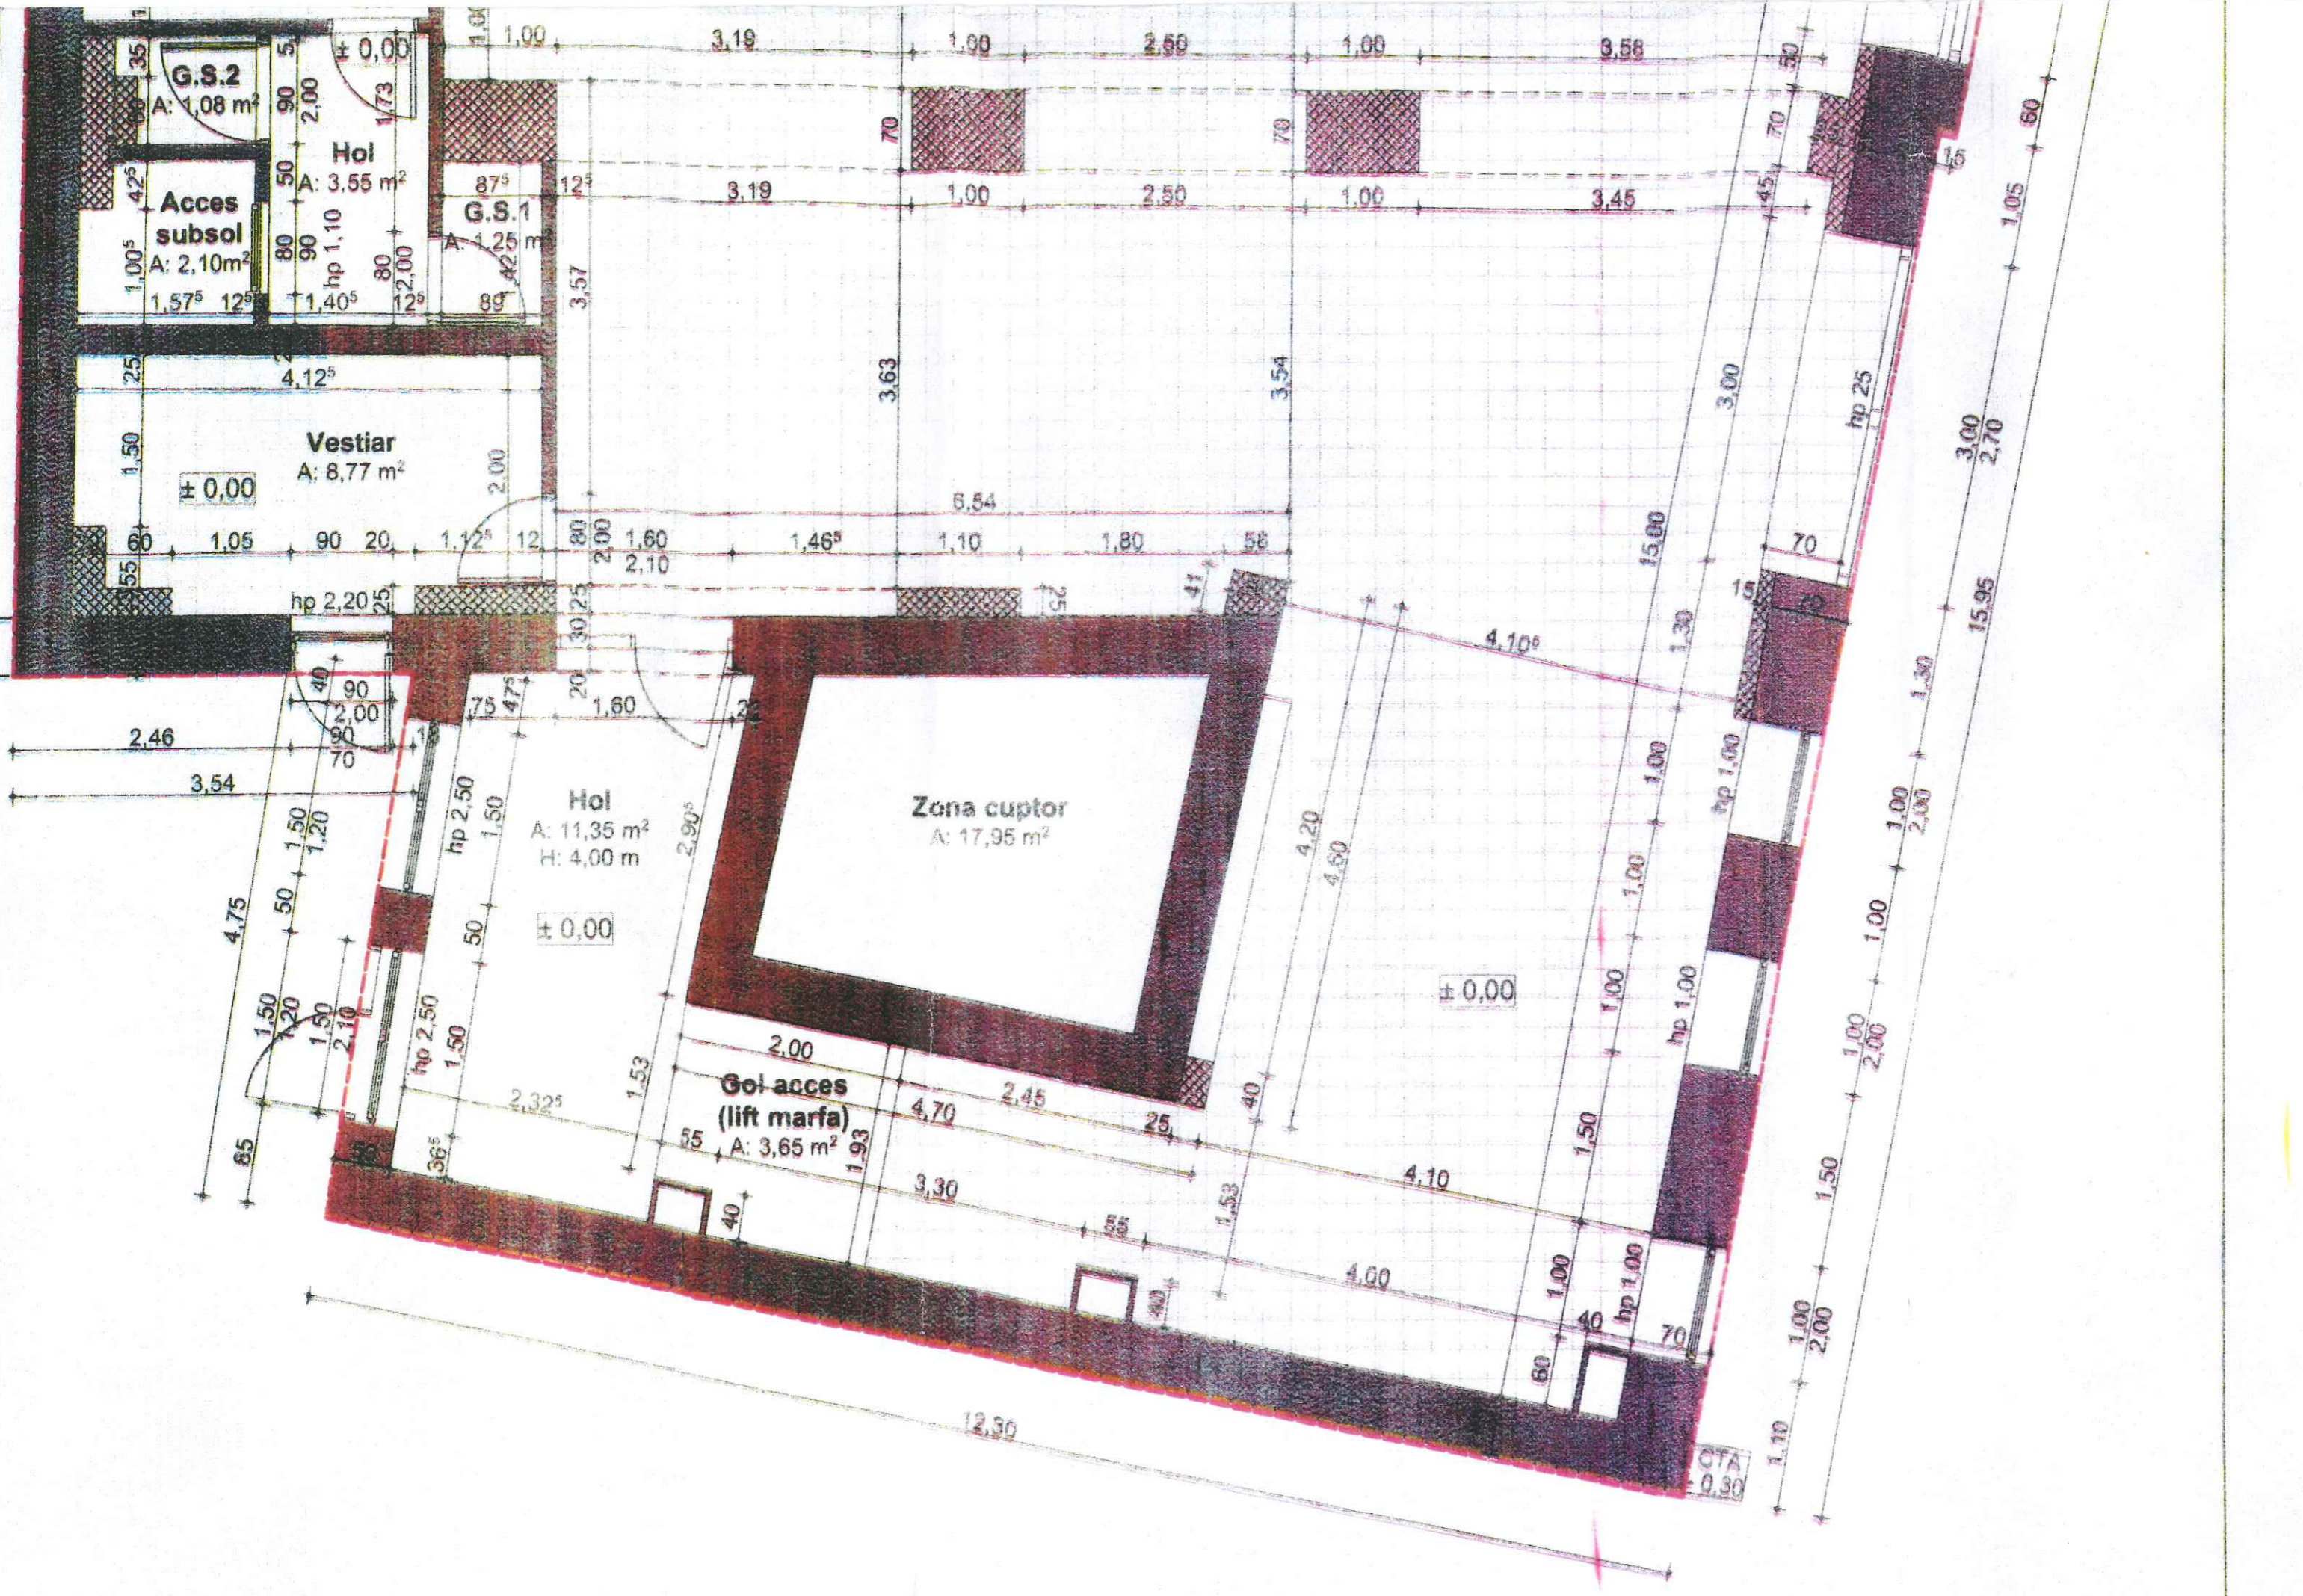

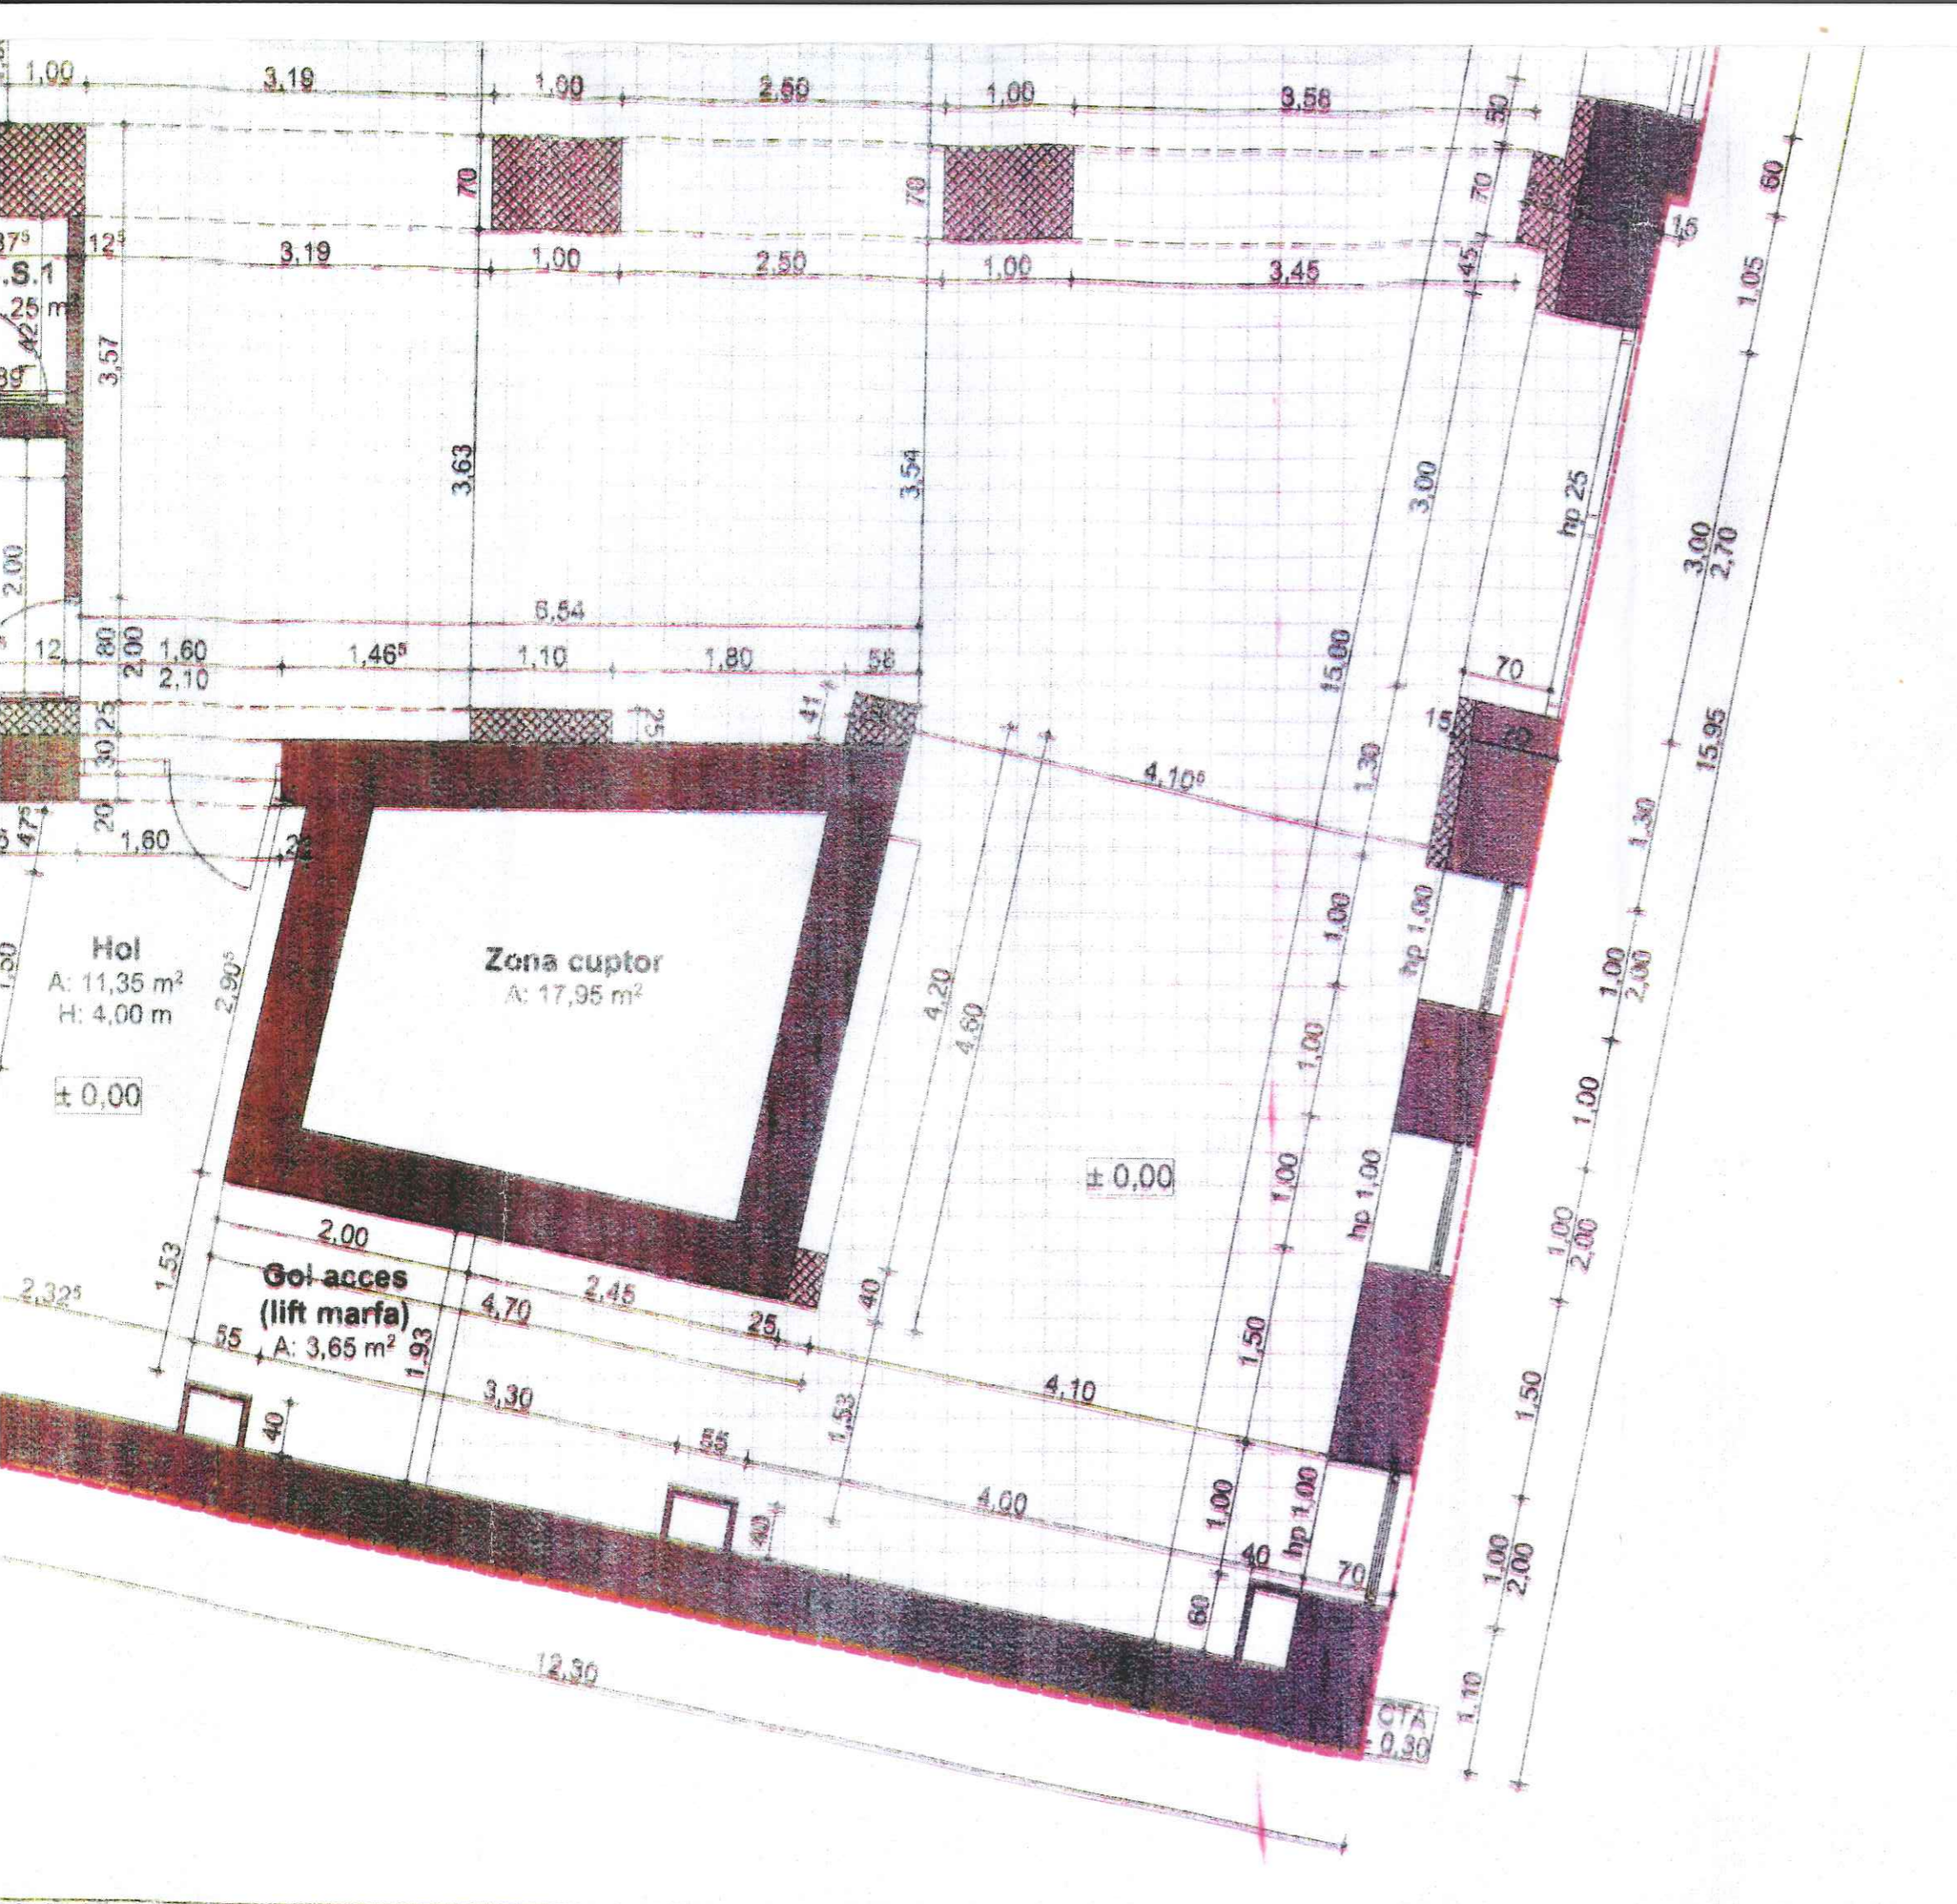

 PROIECTANT GENERAL S.C. ARHIST TEO PROIECT S.R.L. Muir. Satu Mare, 330/125/2016, CUI 10584673 Tel: 0752 078 186	
Nr. proiect:	-/2020
Denumire beneficiar:	SC BEREMIE INVEST SRL
Denumire proiect:	PLAN RELEVU SUBSOL DIN CLADIRE S+P+E Str. Calea Trului, Nr. 3, Muir. Satu Mare, Jud. Satu Mare
Denumire planșă:	PLAN PARTER
Faza:	RELEVU
Denumire	Numa
Sef Proiect Gen.	Ing. Tutores Bogdan
Proiectat	Ing. Tutores Bogdan
Desenat	Ing. Tutores Bogdan
Scara:	
Deza:	OCT. 2020
Nr. planșă:	