


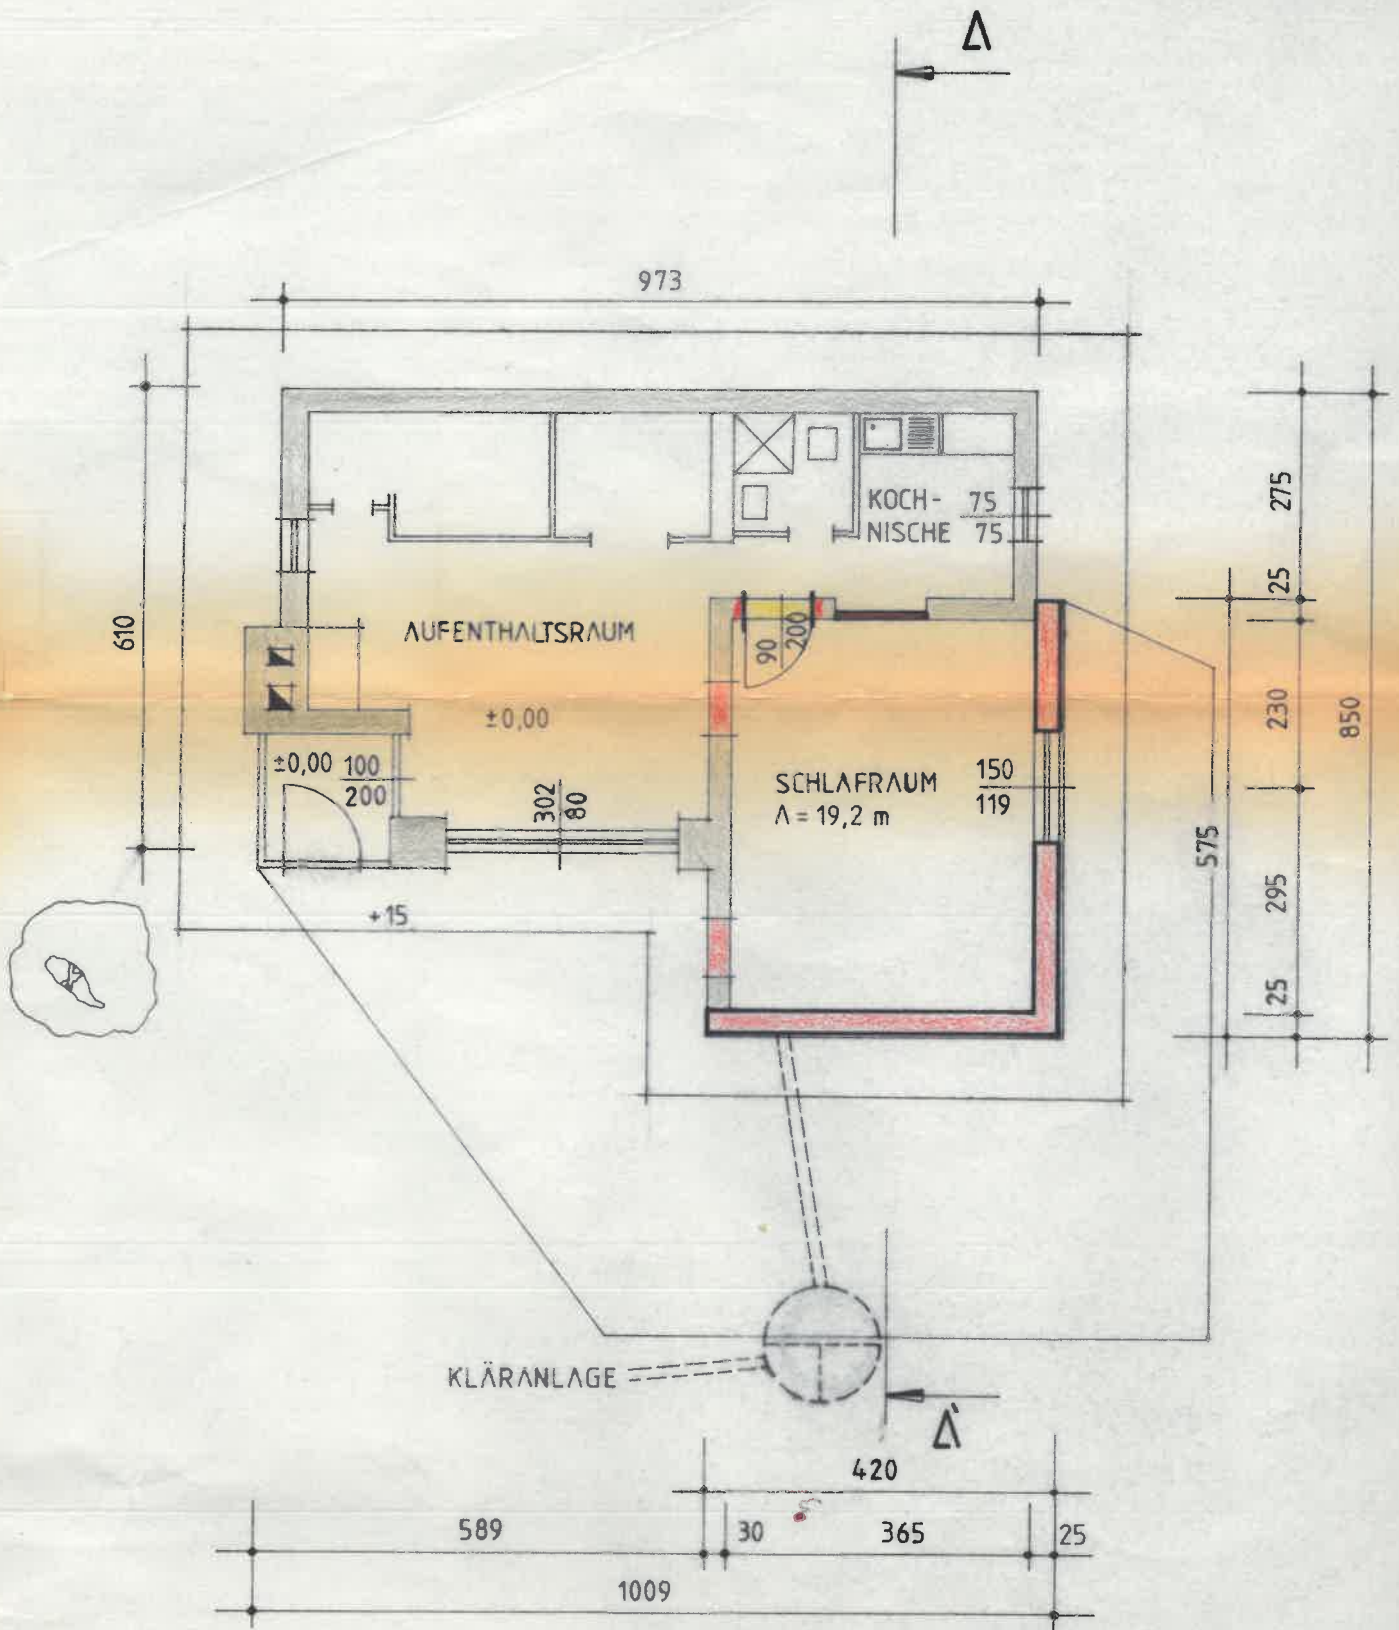

GRUNDRISS

M = 1:100

