


NAL CA 117.88

EM 118.17
DN 150 1.5%

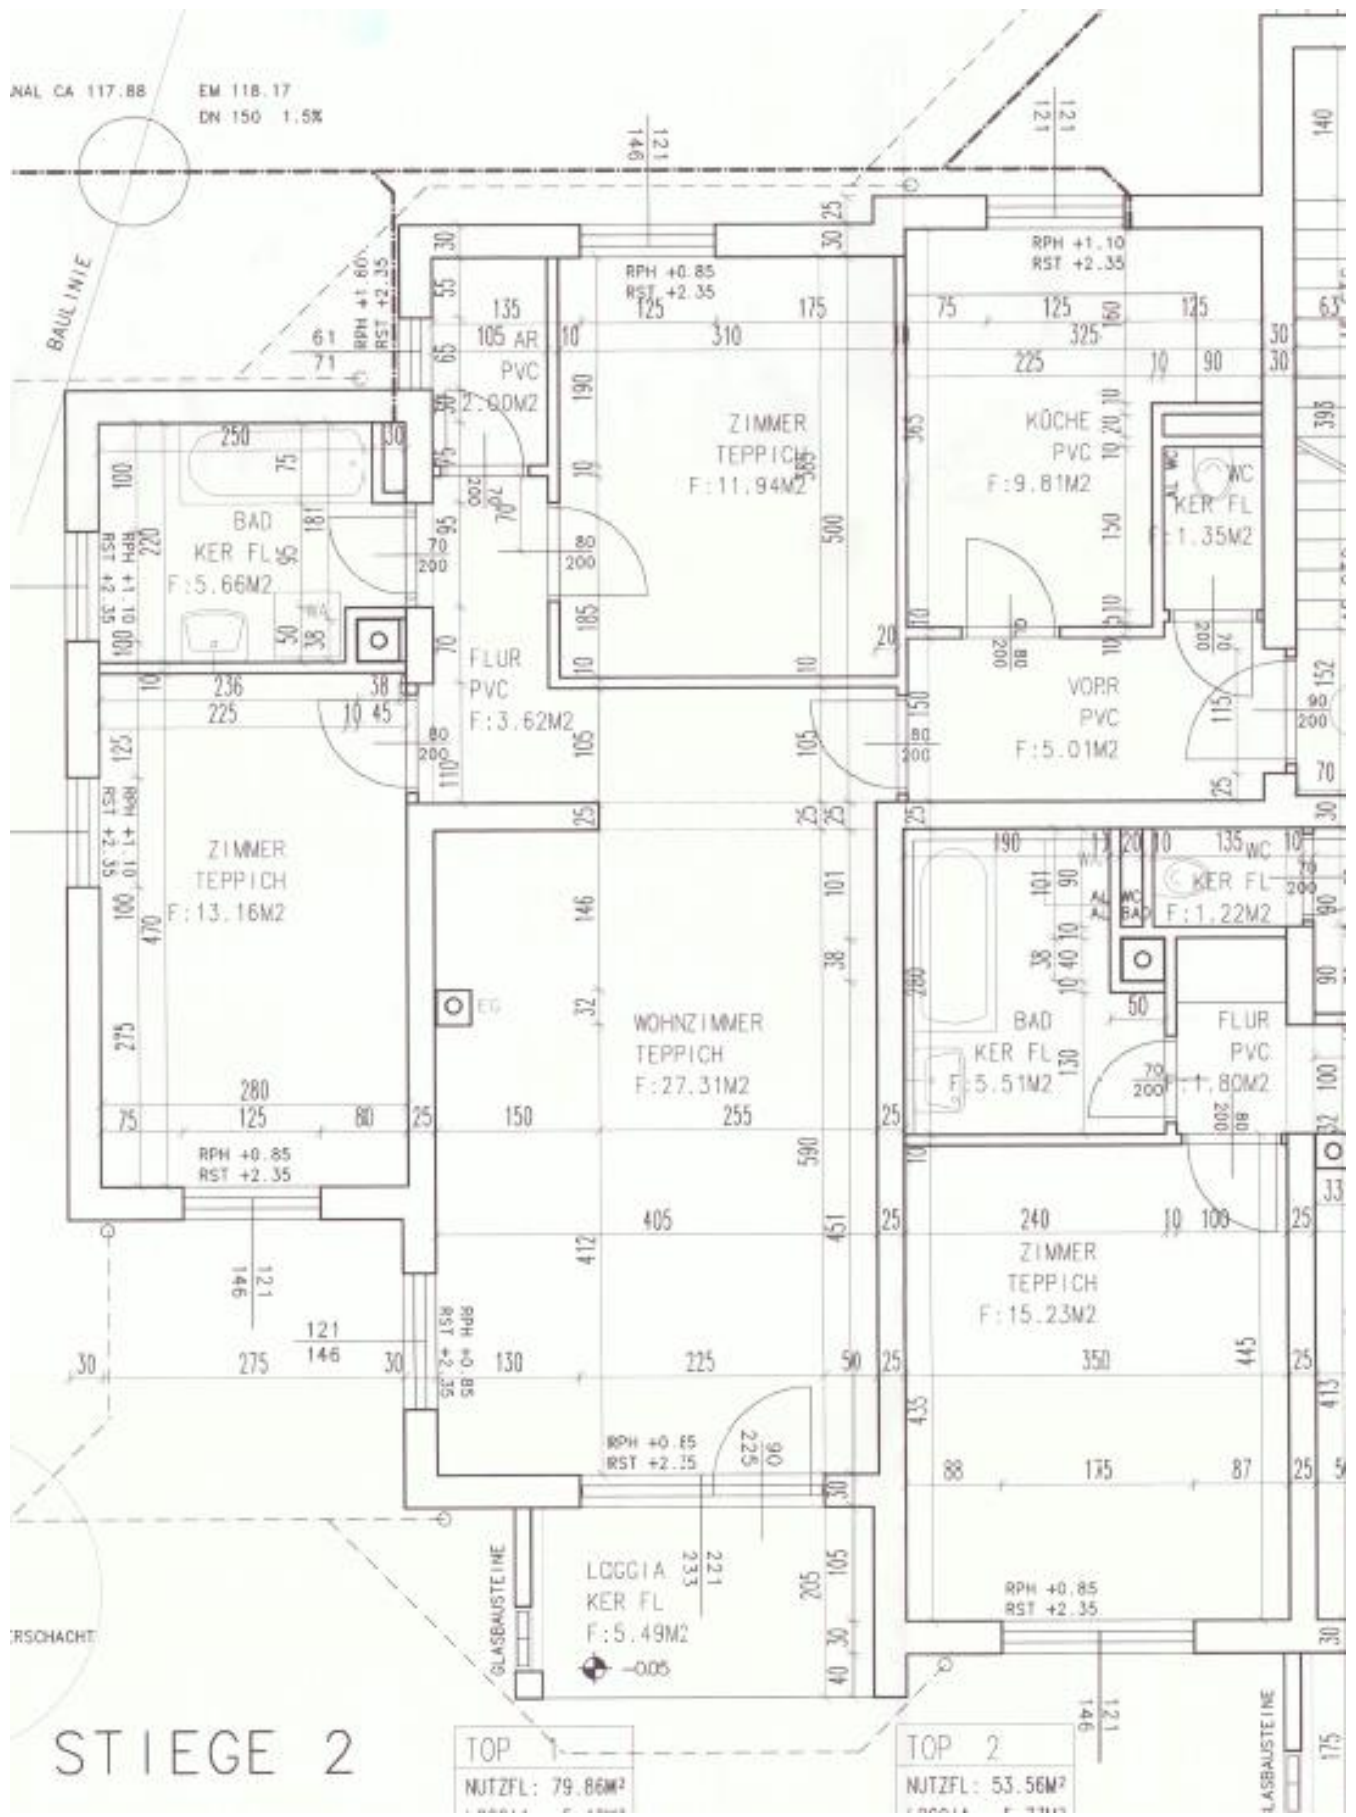

STIEGE 2

TOP
NUTZFL: 79.86M²

TOP 2
NUTZFL: 53.56M²