

►A

590

230


25 175 25

340

25 200

50

GRUNDSTÜCKSGRENZE

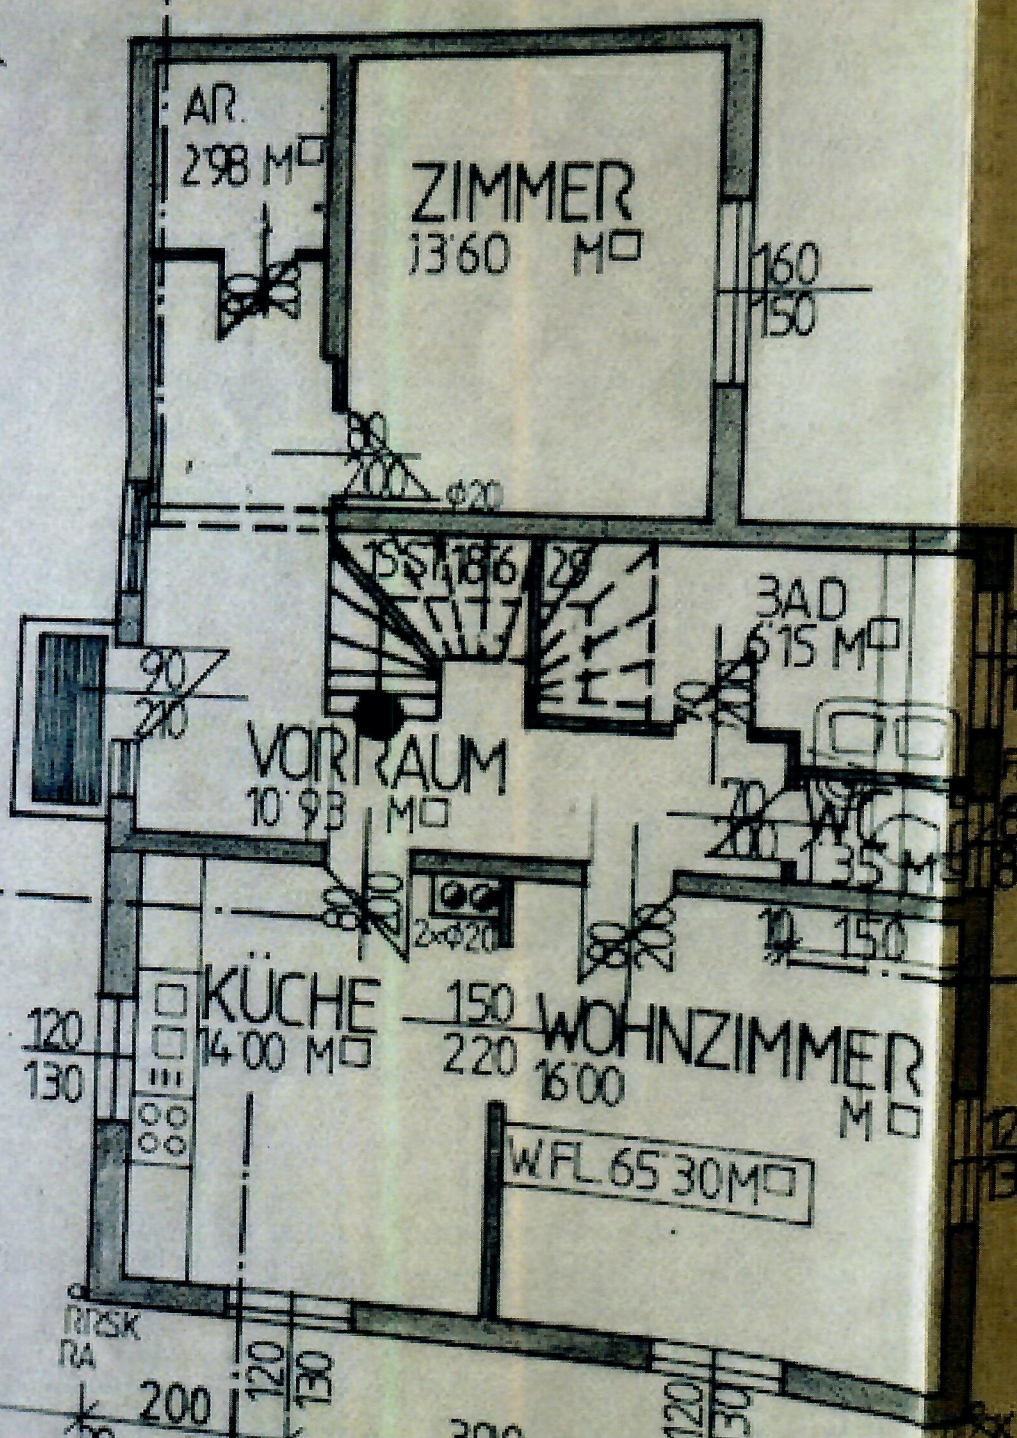

►A

DACHGESCHOSS

