




valori rezultate			valori propiuse	urban medium B S
Cat.	Tipuri mobilier	Buc.	Lungi...	
01 Bake off				
	Raft bake off cu spatiu de baghete	1	1.30	1,30 m
			1.30 m	
02 Pizza				
	Vitrina calda	1	1.00	1,00 m
			1.00 m	
03 Prajituri				
	Vitrina asistata prajituri	1	1.00	0,00 m
			1.00 m	
06 Panificatie				
	Raft panificatie	3	3.00	2,00 m
			3.00 m	
07 Bistro/Gastro				
	Vitrina calda	1	1.25	1,25 m
			1.25 m	
08 Legume & Fructe				
	Raft banane	1	1.20	7,20 m
	Stand L/F insula	7	8.40	
			9.60 m	
09 Vitrine L&F				
	Vitrina semiverticala	1	1.25	1,25 m
			1.25 m	
10 Fructe si seminte vrac				
	Vracuri capat	1	1.65	0,00 - 1,65 m
			1.65 m	
12 Vitrina cu autoservire				
	Rafturi frigorifice	3	8.75	8,75 m
			8.75 m	
14 Convenience orizantal				
	Vitrina semiverticala	3	3.75	3,75 m
			3.75 m	
15 Carne ambalata				
	Rafturi frigorifice	1	1.25	1,25 m
			1.25 m	
16 Vitrina asistata				
	Vitrina asistata	5	6.25	6,25 m
			6.25 m	
18 Salad bar				
	Vitrina masline	1	1.50	0,00 - 1,50 m
			1.50 m	
22 Congelate orizontale				
	Lada congelate	5	8.25	14,10/9,90 m
			8.25 m	
23 Congelate furnizor				
	Vitrina Furnizor Inghetata	2	2.00	3,00 - 5,00 m
			2.00 m	
24 Dry				
	Raft 100 (baza 50)	68	68.00	70,00 - 90,00 m
			68.00 m	
25 Promotii				
	Raft 100 (baza 50)	3	3.00	3,00 m
	Raft 50 (baza 50)	9	0.00	
			3.00 m	2,00 m
26 Faktoria				
	Raft Faktoria	1	1.00	0,00 - 1,15 m
			1.00 m	
28 Vitrine bauturi reci				
	Rafturi frigorifice	2	5.00	5,00 m
			5.00 m	
30 Cross				
	Cross mixt h=200	13	0.00	
			0.00 m	
			128.80 m	

Nivel	Spatiu	Aria utila [mp]	%	Perimetru
parter				
	SALA DE VANZARE	365.78	74.66	90.90
	DEPOZIT	97.71	19.94	47.40
	ADMINISTRATIE	8.64	1.76	12.20
	VESTIAR	7.42	1.51	17.18
	OFICIU	6.65	1.36	10.80
	GS B	2.04	0.42	6.94
	GS F	1.70	0.35	5.70
	Total SU	489.94 m²	100.00	191.13 m

PLAN MOBILARE - PARTER

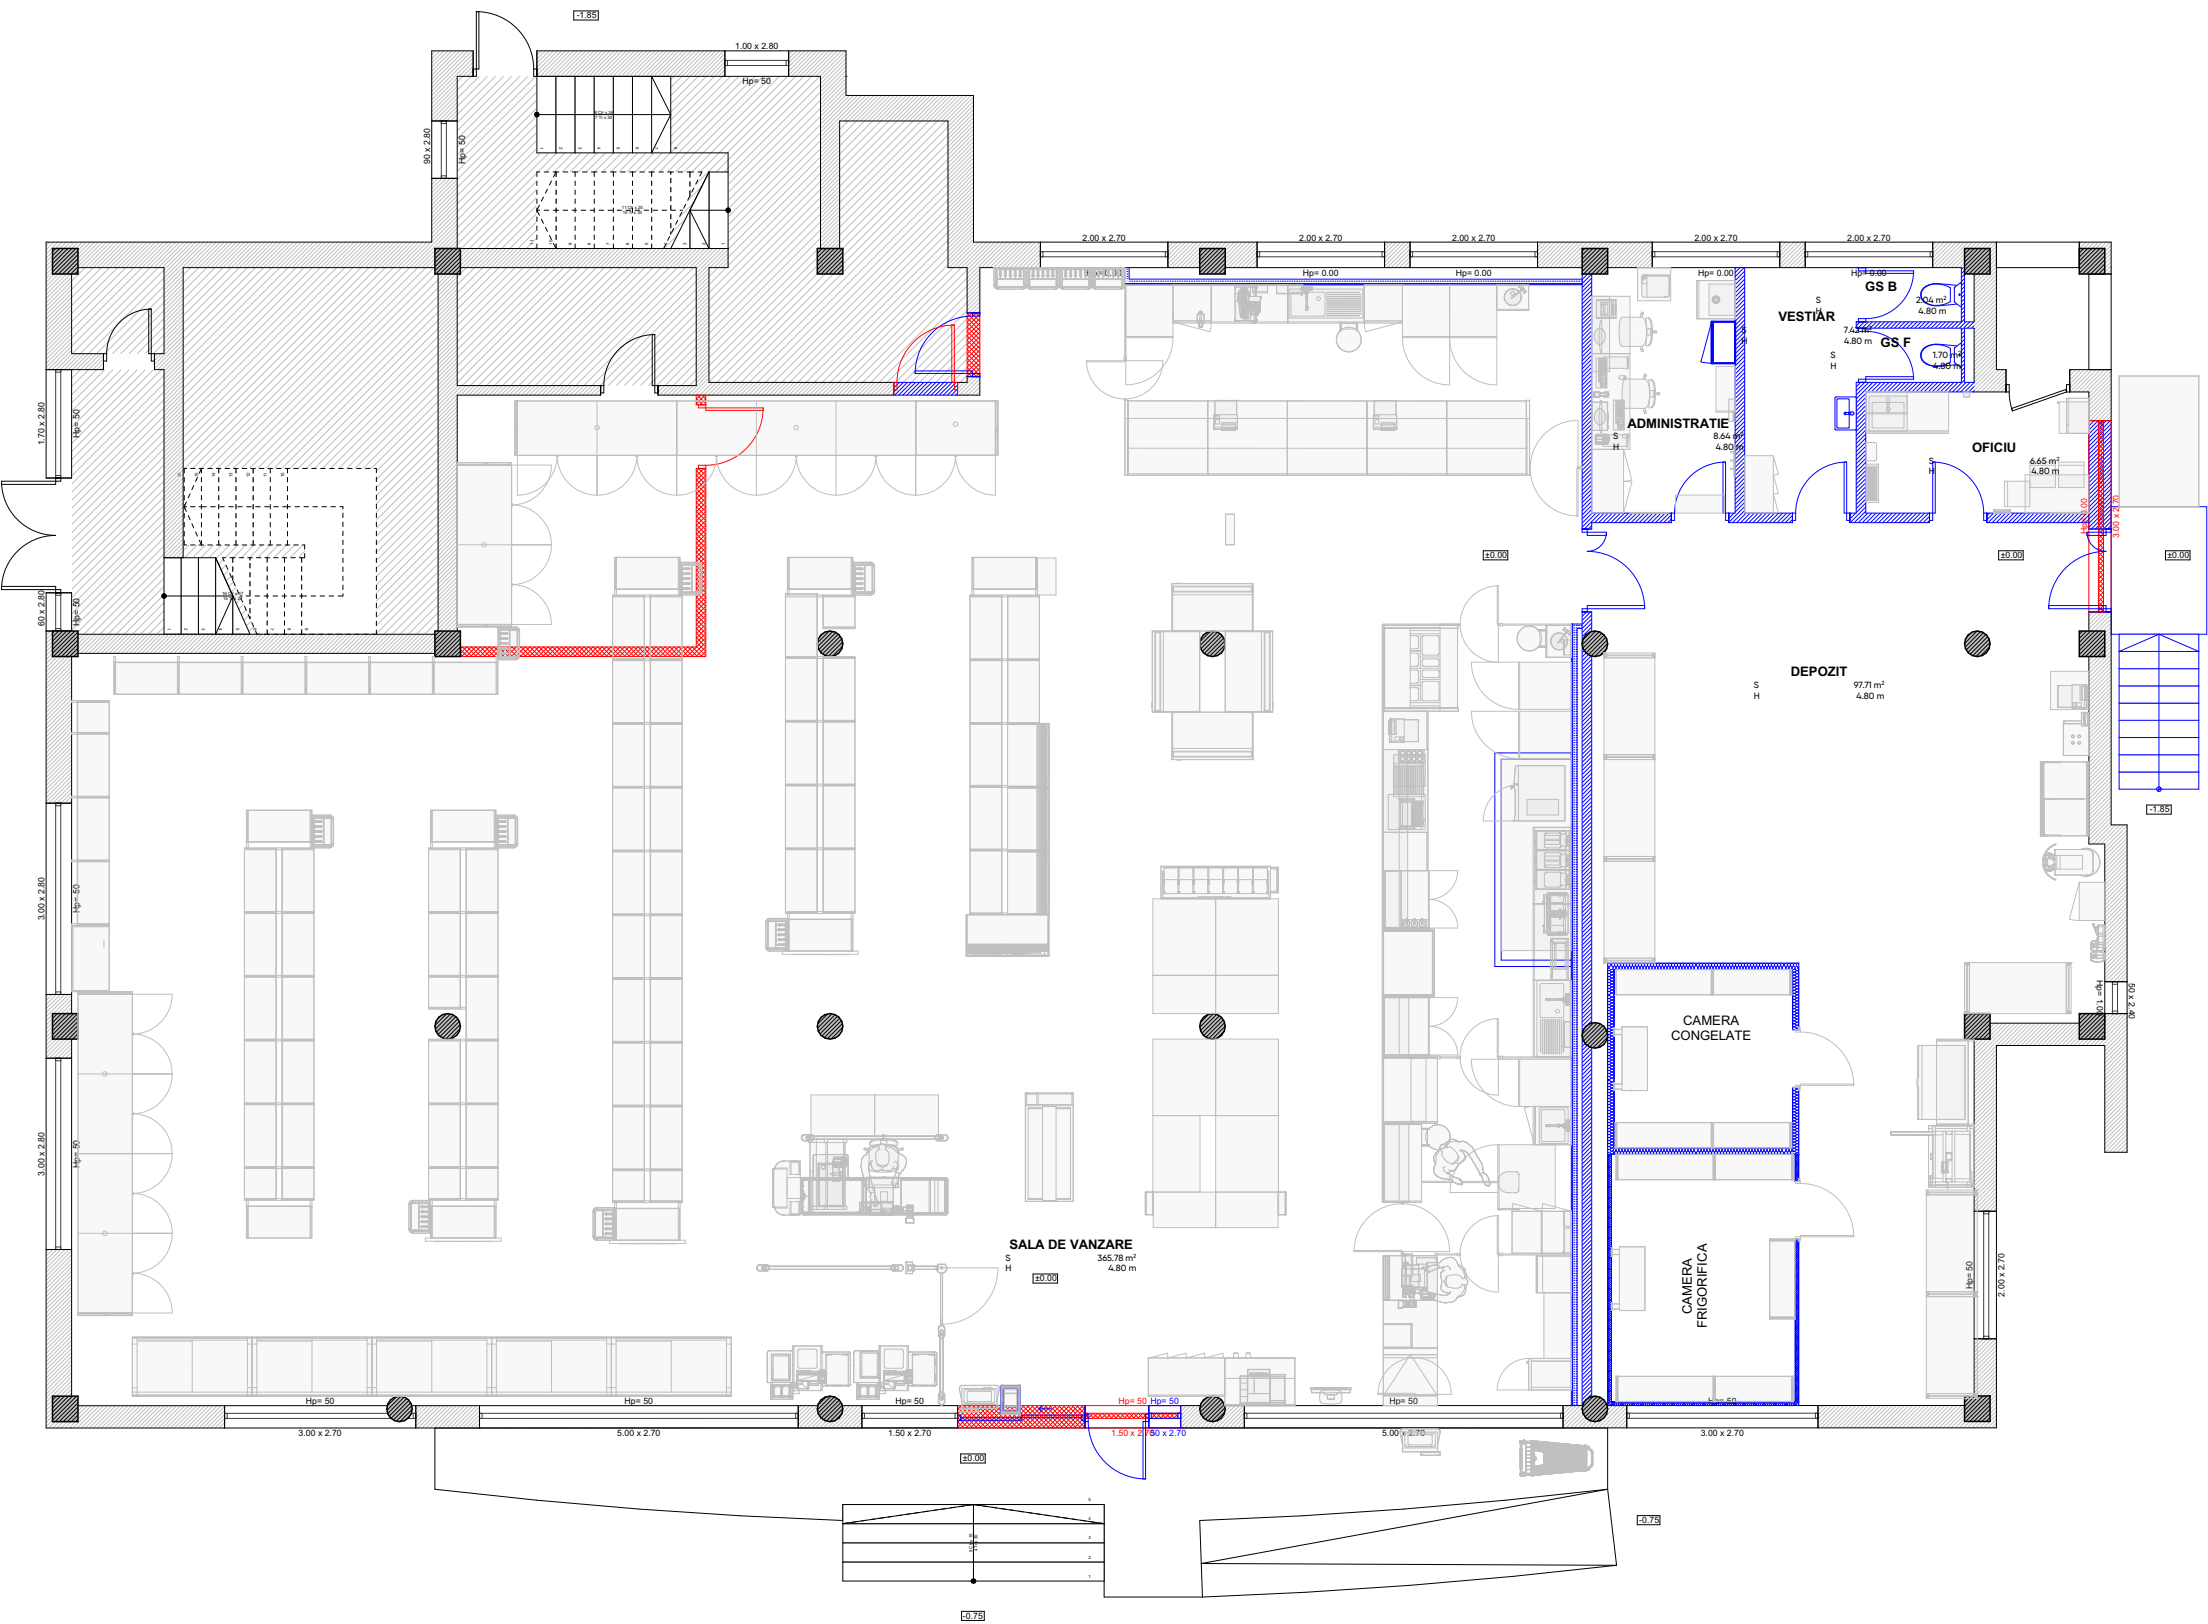

PLAN INTERVENTII - PARTER

LEGENDA:

	ELEMENTE EXISTENTE
	ELEMENTE PROPUSE SPRE DEMOLARE
	ELEMENTE PROPUSE SPRE CONSTRUIRE
	OBIECTE EXISTENTE
	OBIECTE PROPUSE SPRE DEMOLARE
	OBIECTE PROPUSE SPRE CONSTRUIRE