


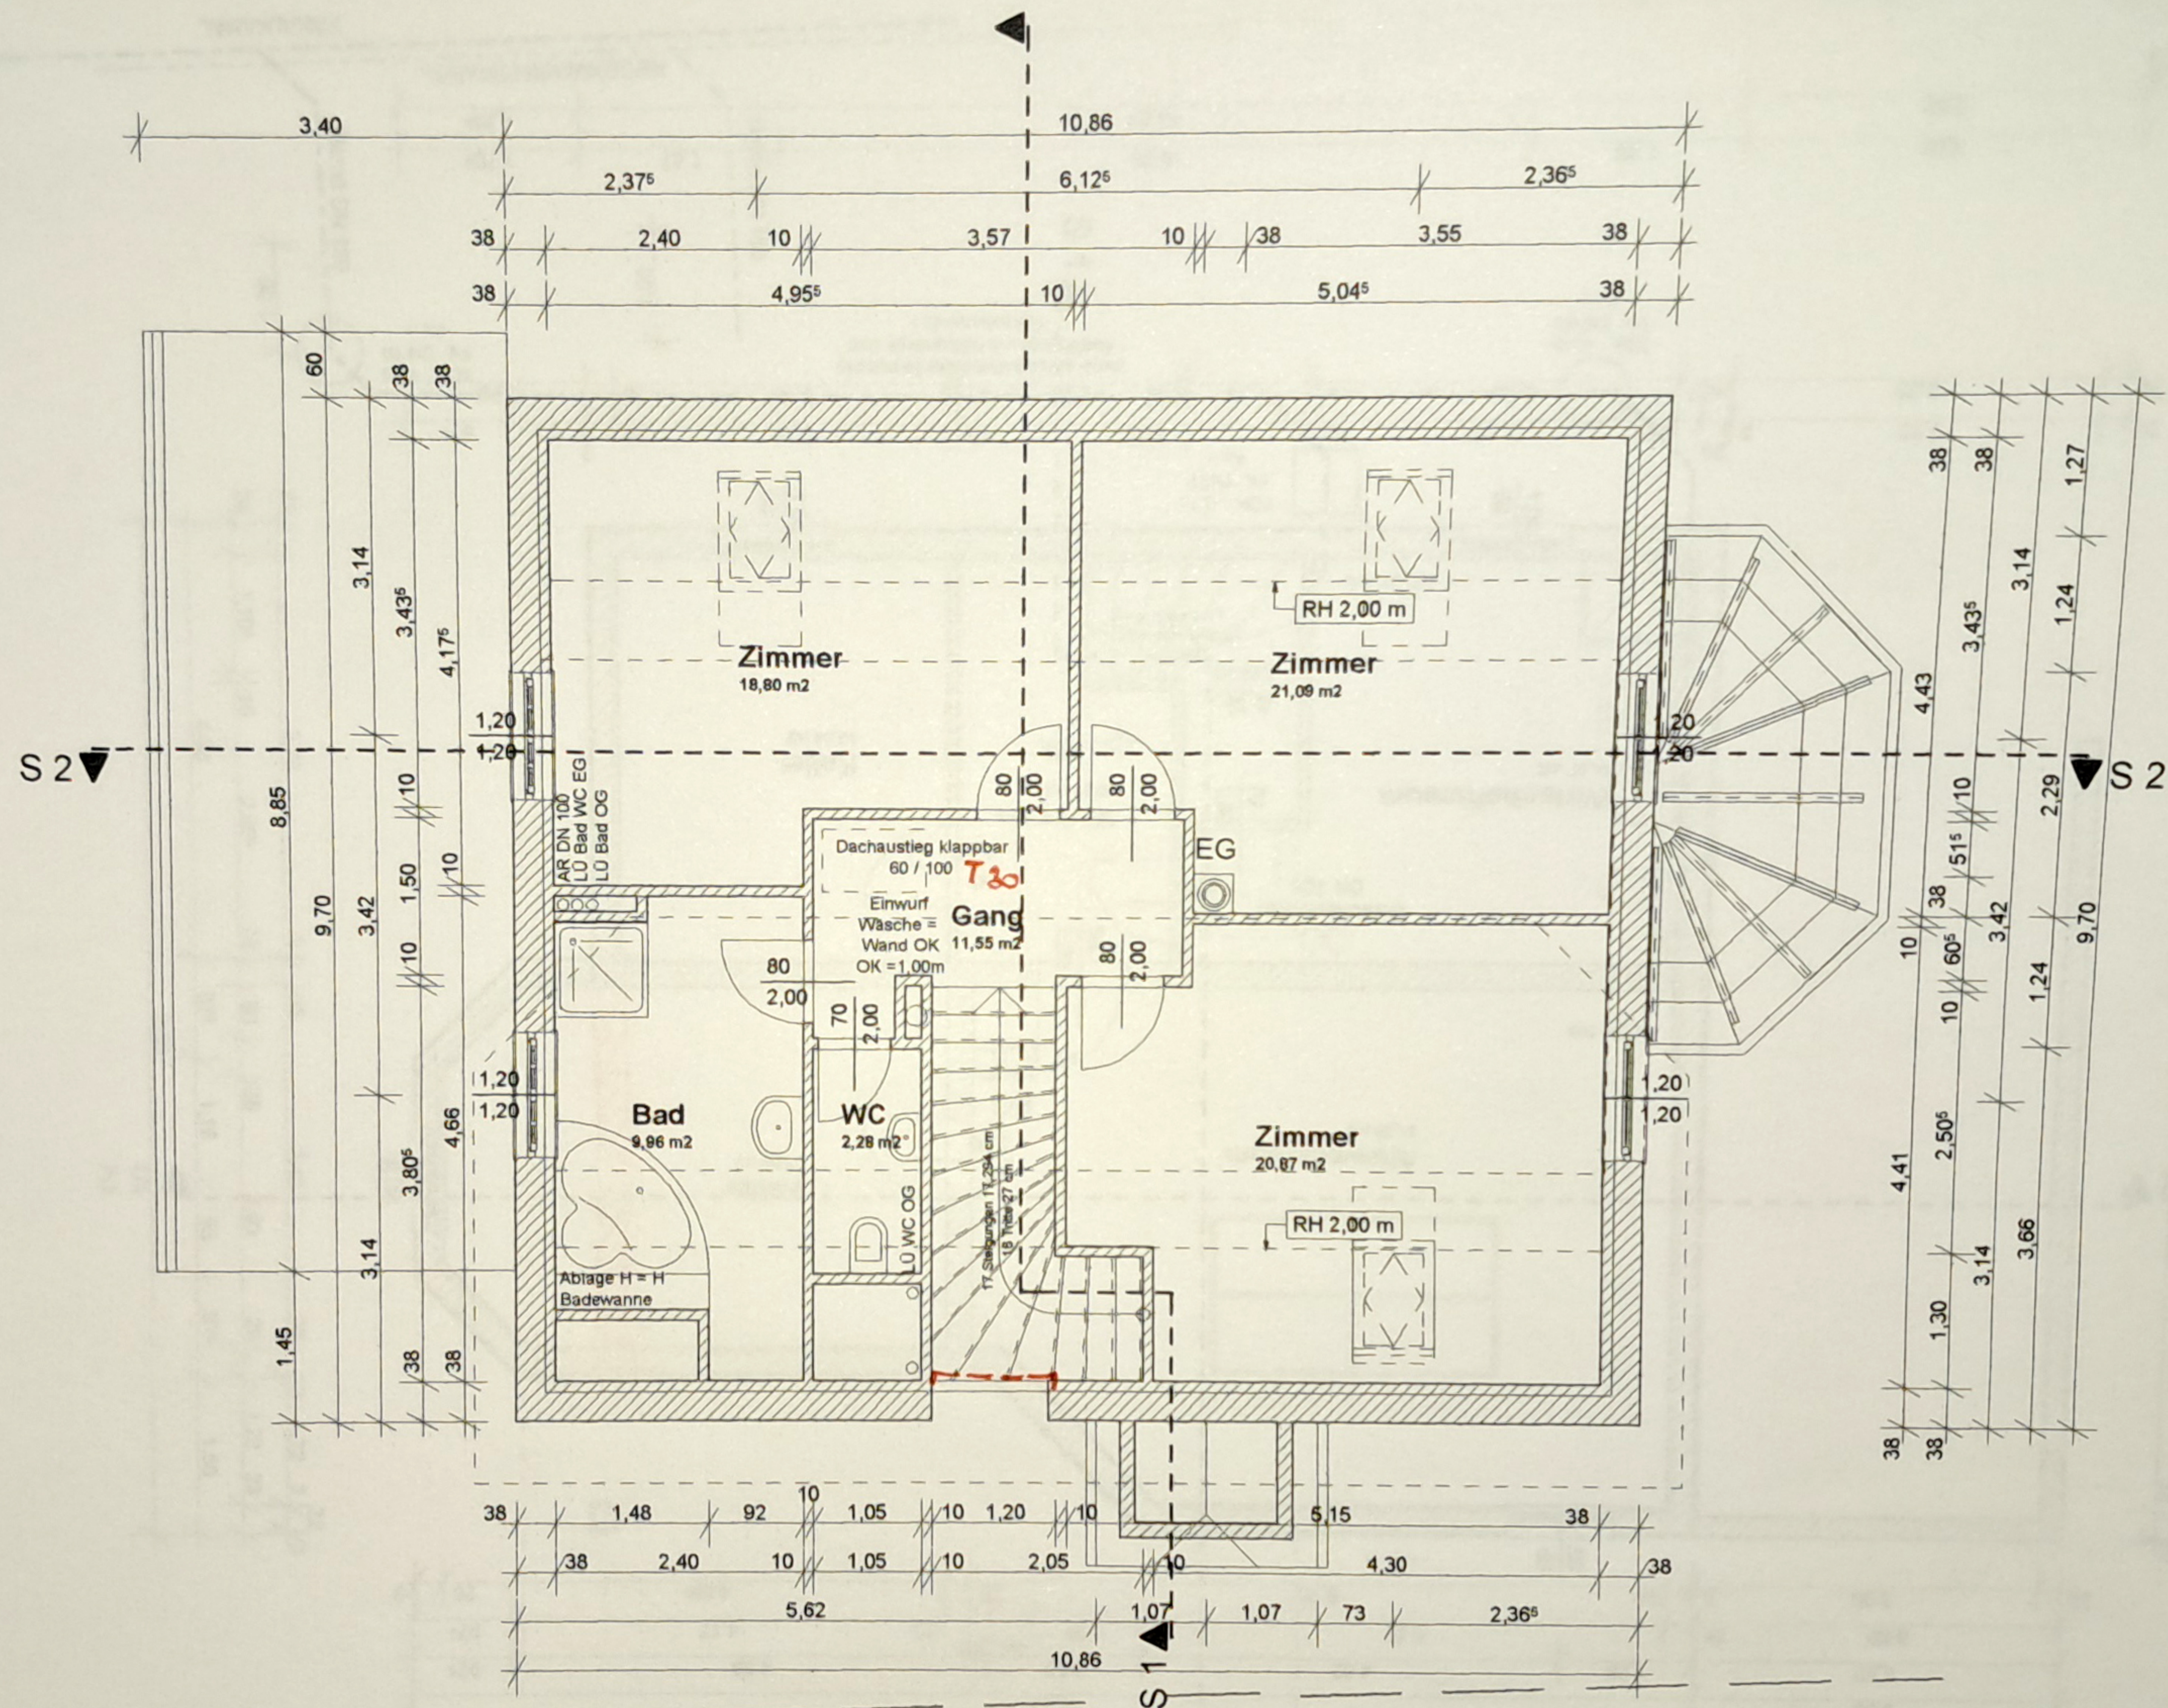

TECHN. ZEICHEN BÜRO
G. OLIVER PROSKE
14. PENZINGERST. 63/3
TEL 01 / 894 18 38