


TIERGARTEN STRASSE

20.60

BÖCKLINSTRASSE

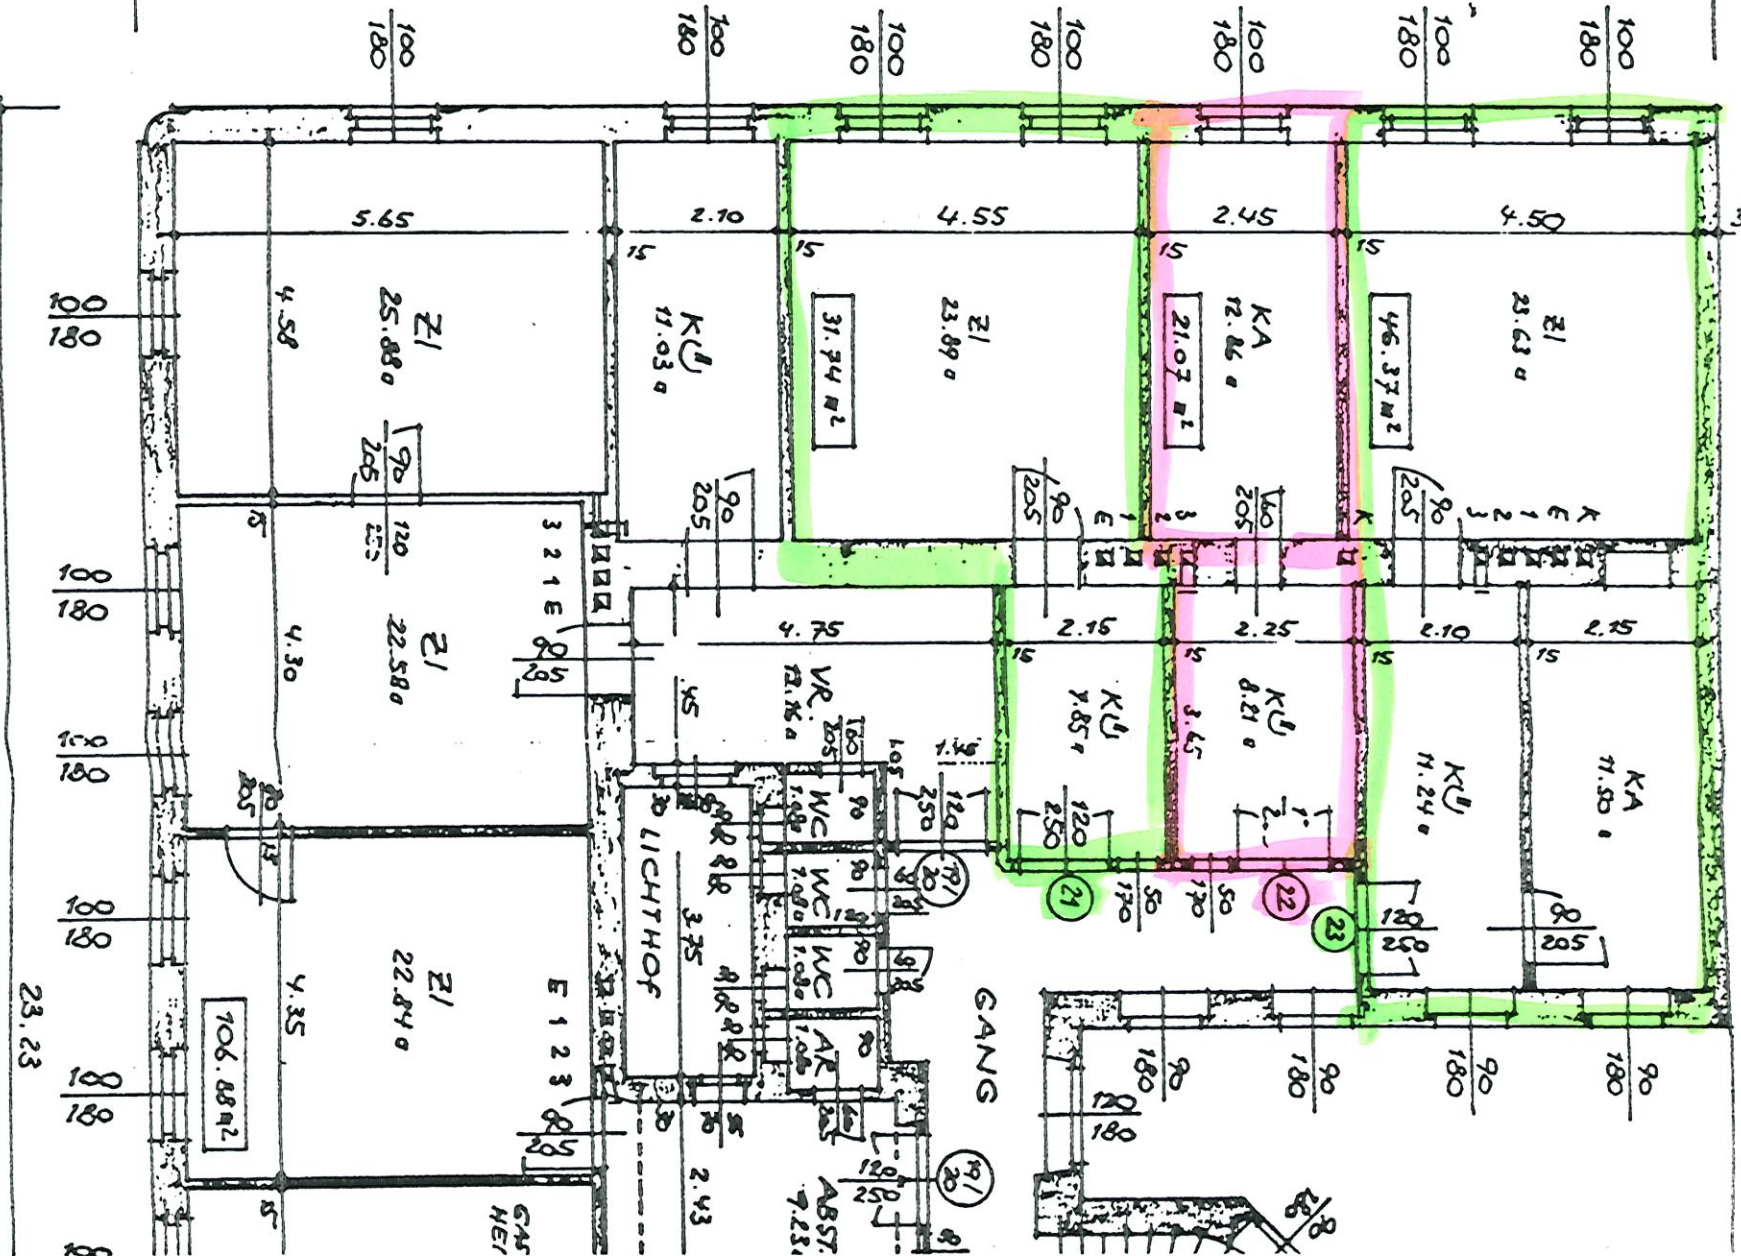

GANZ

LICHTHOF

GAS MET

706.88 m²

23.23

19/20

ABST. 7.23

2.43

E 1 2 3

Z1 22.84 m²

4.35

100

100

100

90

90

90

90

90

KA 71.50 m²

KÜ 11.24 m²

3.45

KÜ 8.21 m²

KÜ 7.85 m²

5.27

0.7

5.27

5.27

9.15

Z1 23.63 m²

46.37 m²

21.07 m²

KA 72.86 m²

Z1 23.89 m²

31.74 m²

KÜ 11.03 m²

5.66

Z1 25.88 m²

4.58

100

100

09.02