


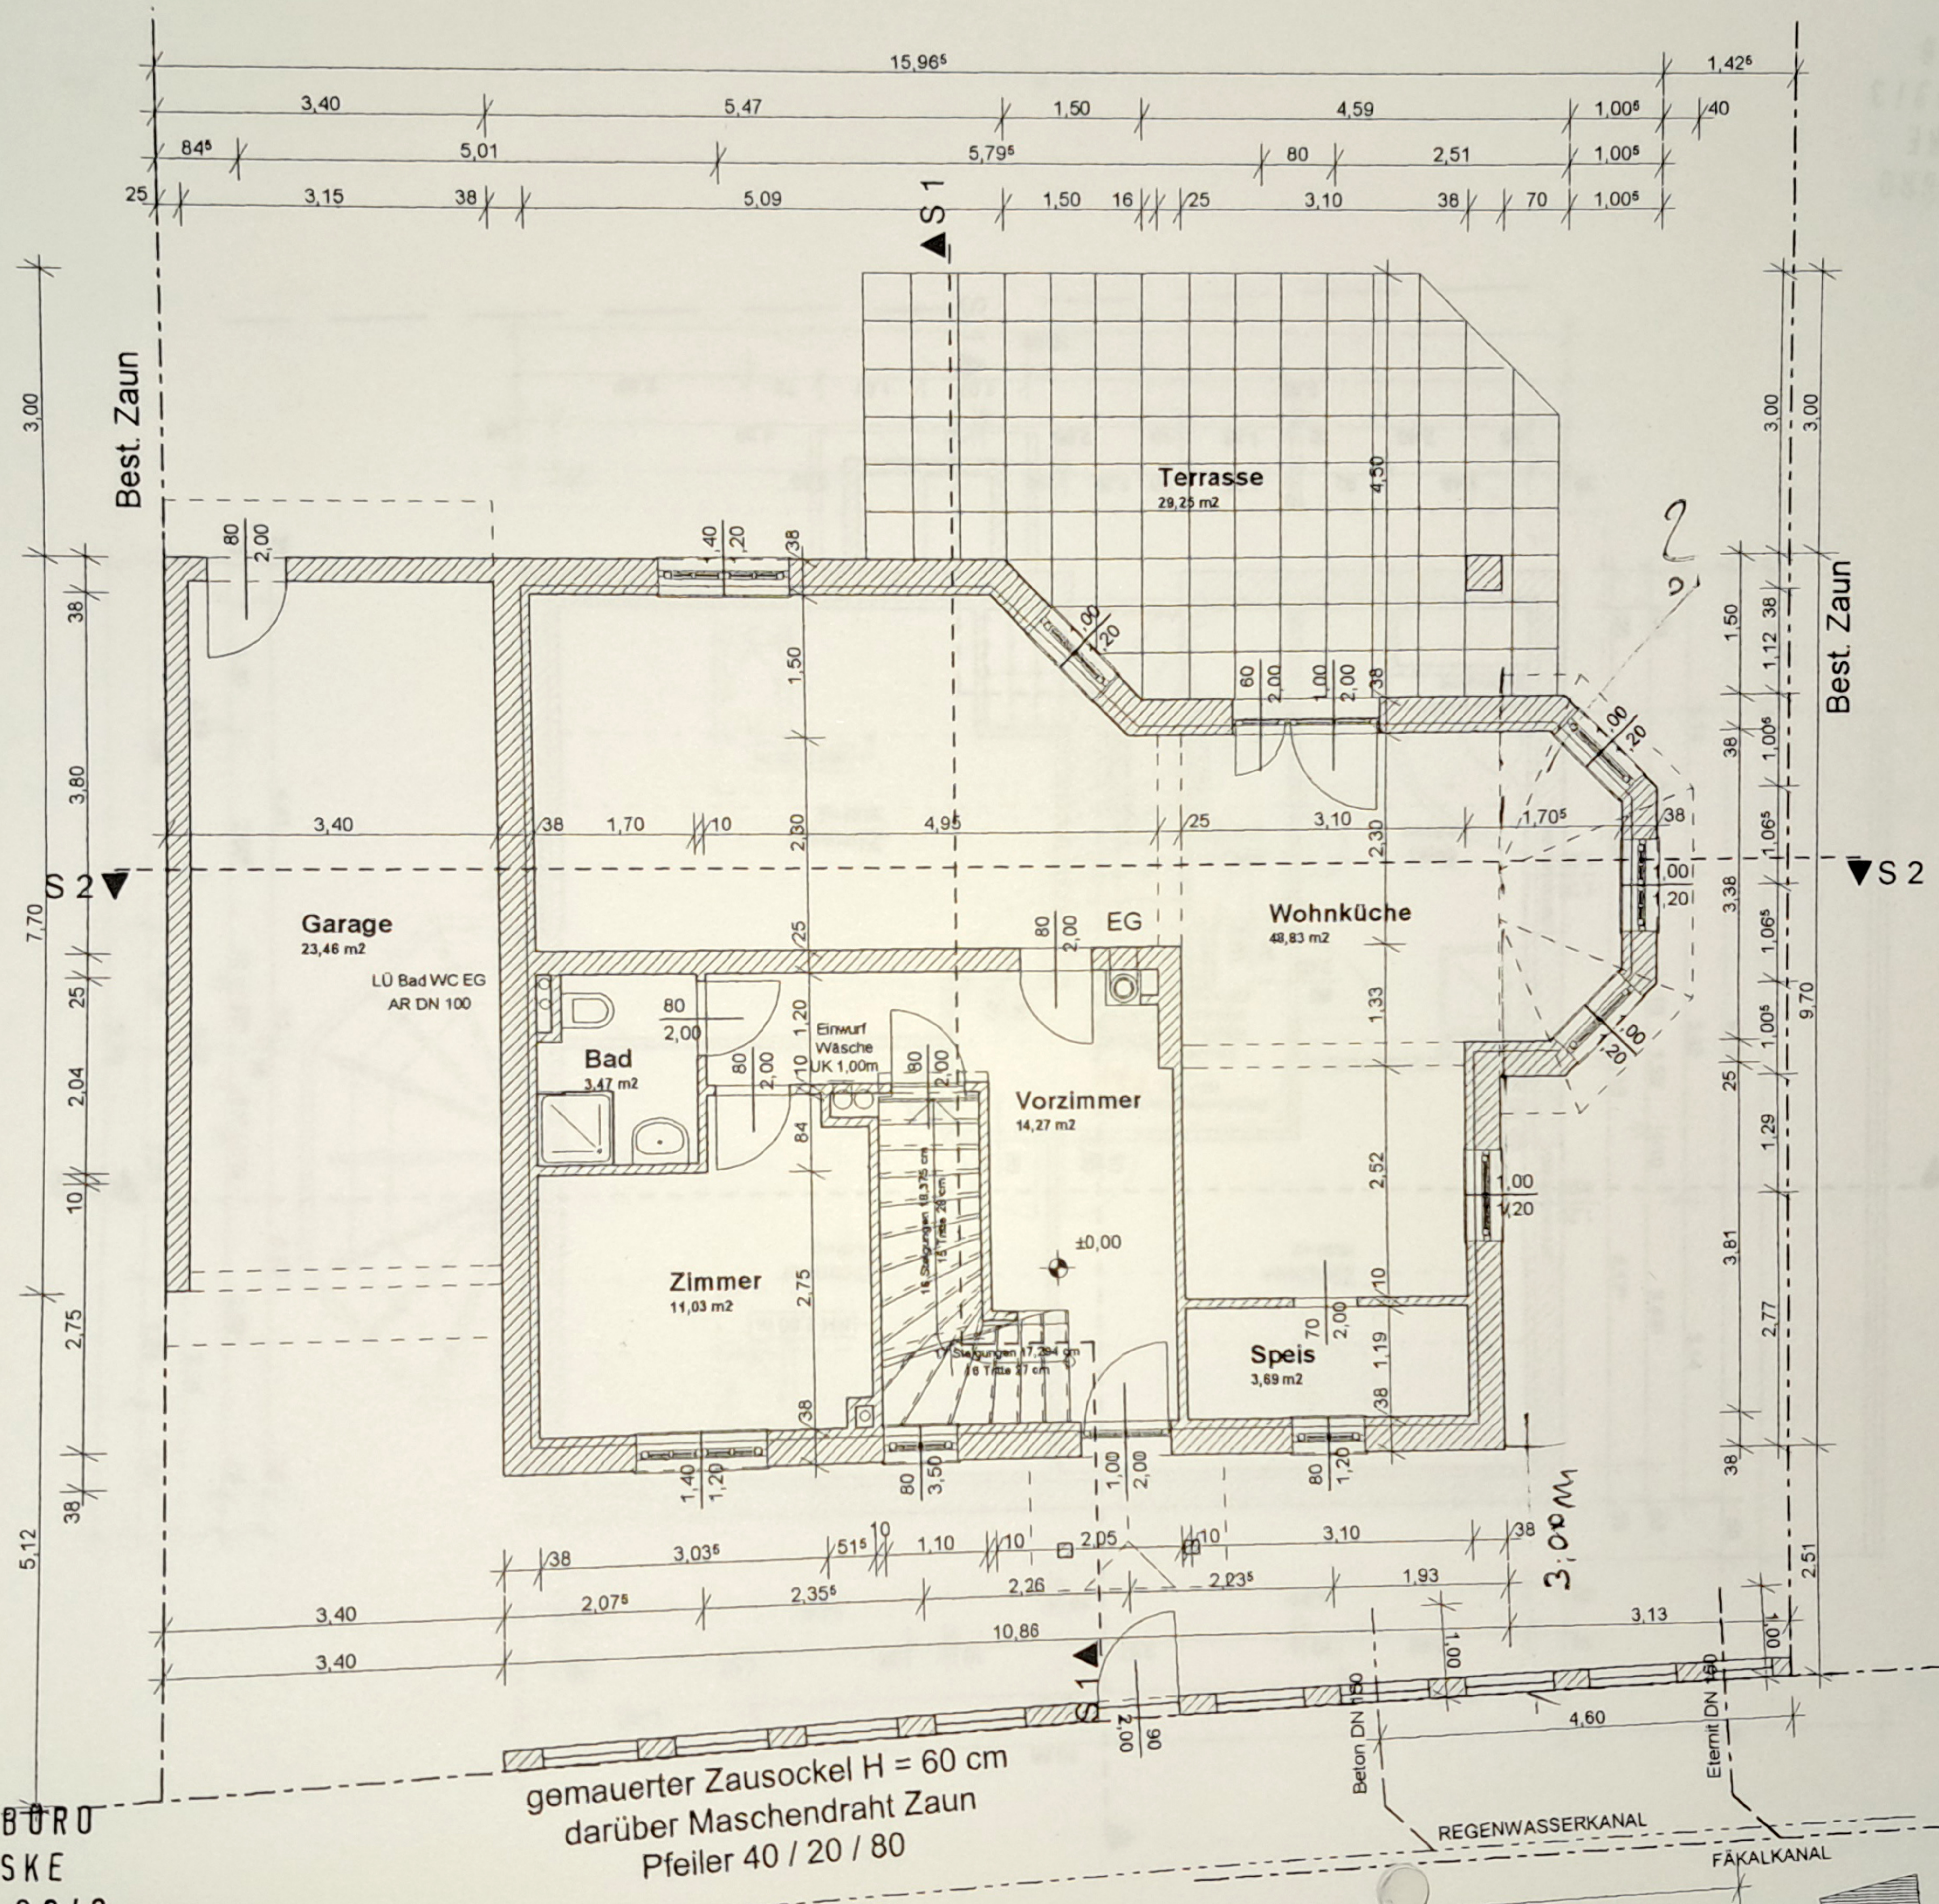

TECHN. ZEICHEN-BÜRO
 G. OLIVER PROSKE
 PENZINGERST. 63/3
 894 18 38

010