


SCHNITT 1-1 M 1:100

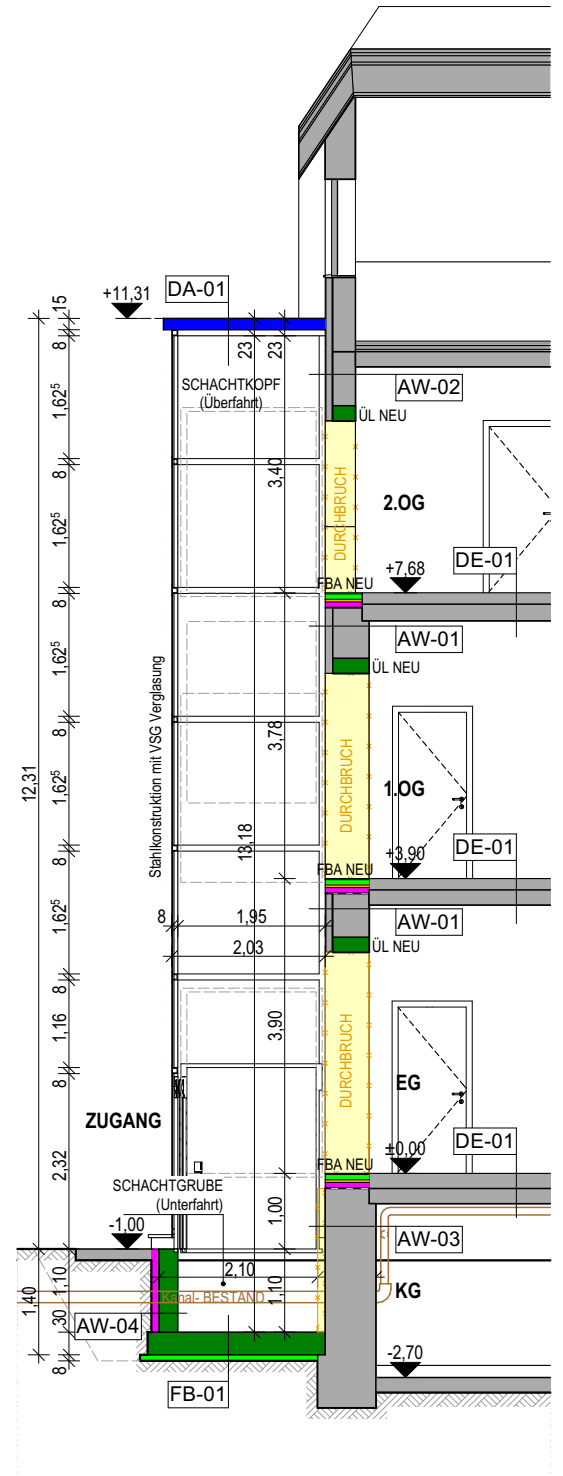

SCHNITT 2-2 M 1:100